


Trafikkens retning


1 : 25

3
SECTION B-B

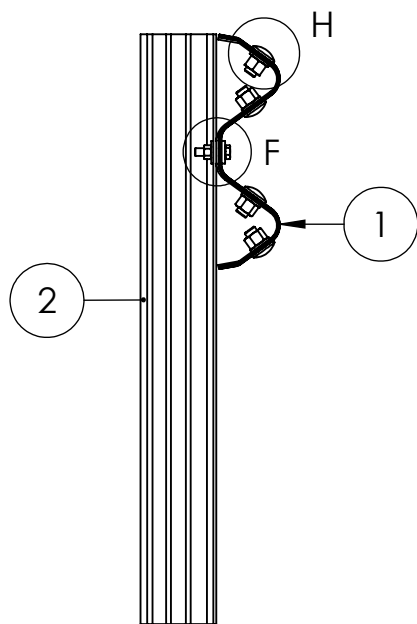


1 : 10

SECTION A-A

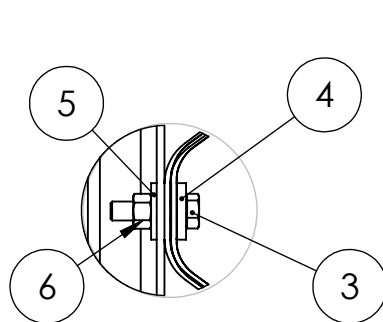

DETAIL F
SCALE 1 : 4

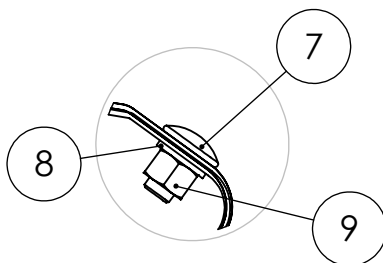

DETAIL H
SCALE 1 : 4

POS	Beskrivelse	Stålkvalitet	Art.nr
1	RSS W-profil 3mm	Q235 (S235) / Varmgalv	60000
2	RSS Sigmastolpe	Q235 (S235) / Varmgalv	60200
3F	Festebolt M10x35	4.6 / Varmgalv	60606
4F	Skive 115x40x5	S235 / Varmgalv	
5F	Skive 30x30x3	DIN436	
6F	Mutter M10	8 / Varmgalv	
7H	Bolt M16x25	4.6 / Varmgalv	60640
8H	Underlagskive 18/30	DIN126	
9H	Mutter M16	8 / Varmgalv	

RSS
Road Safety Supply



Prosjekt:
RSS W-Profil på sigma

Målestokk:
1 : 25

RSS - W-profil stålskinne
på sigmastolpe
RSS 2m/cc - RSS 4m/cc

Dato: 17.09.2014

Tegner: TW

Godkjent: IT

Filnavn : RSS W-Profil på sigma

Tegn. nr.

T2014RSS_7A

Rev.

A

Tegnet av WIS as - thomas@wisas.no