


Standard element DB 80/6m/K150

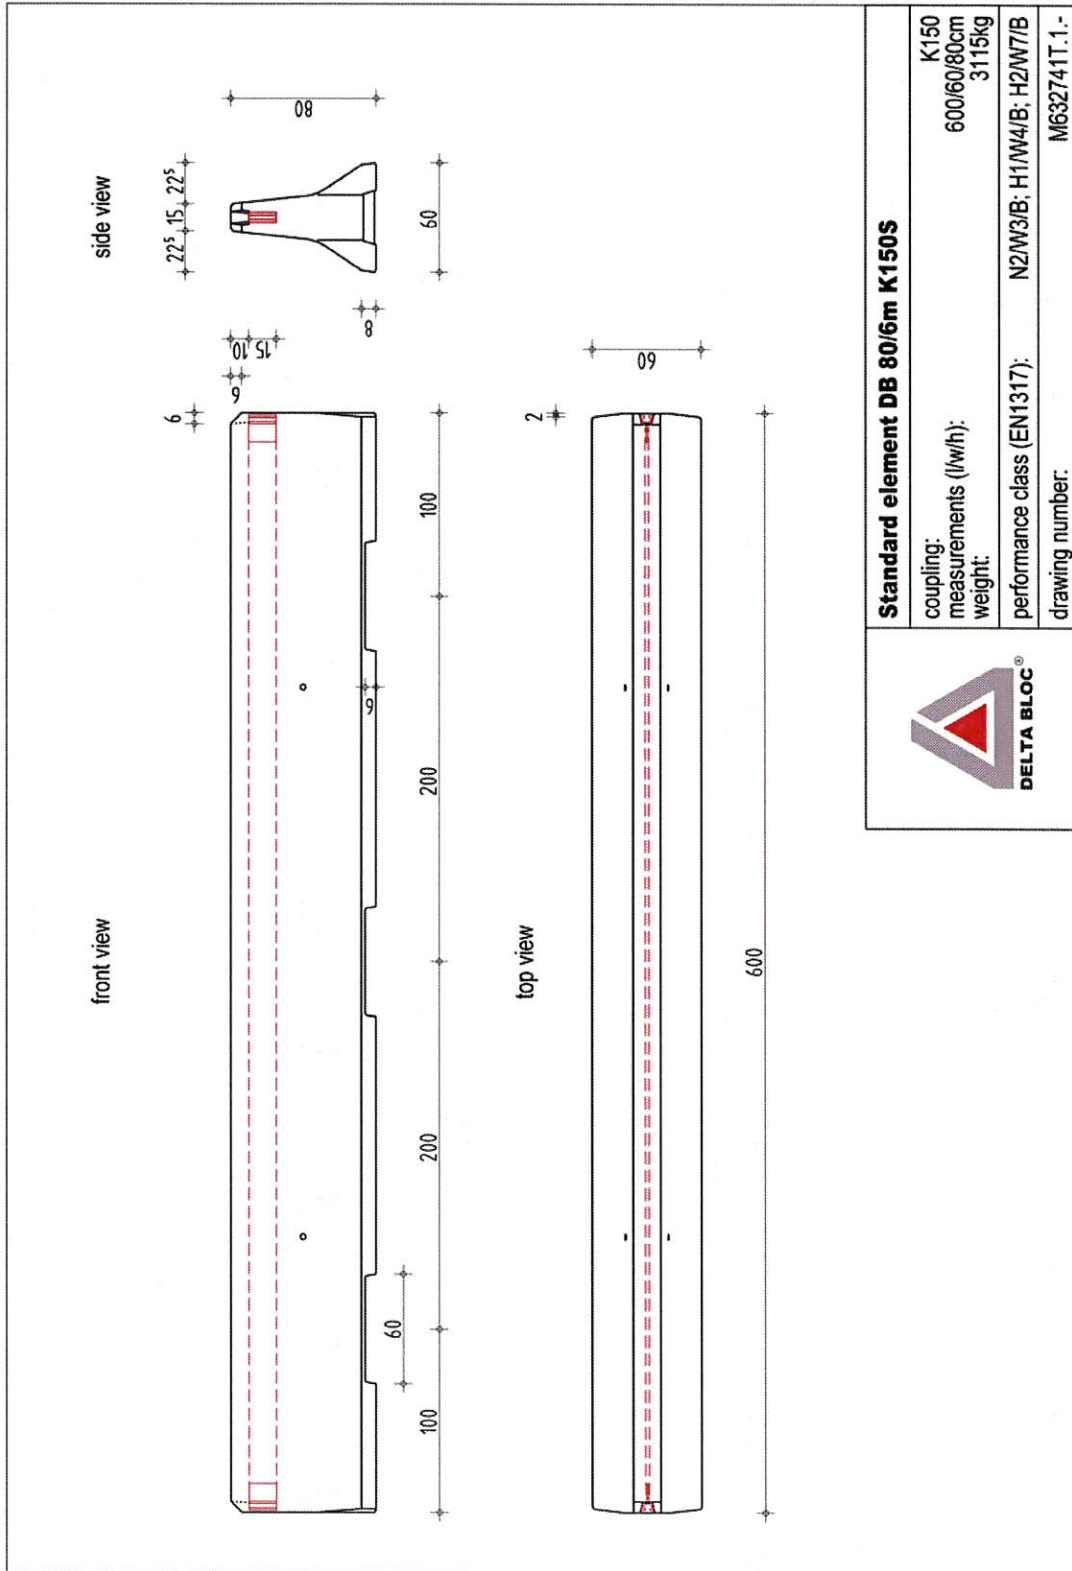

Temporary / permanent system