


## Standard element DB 80/4m/K180

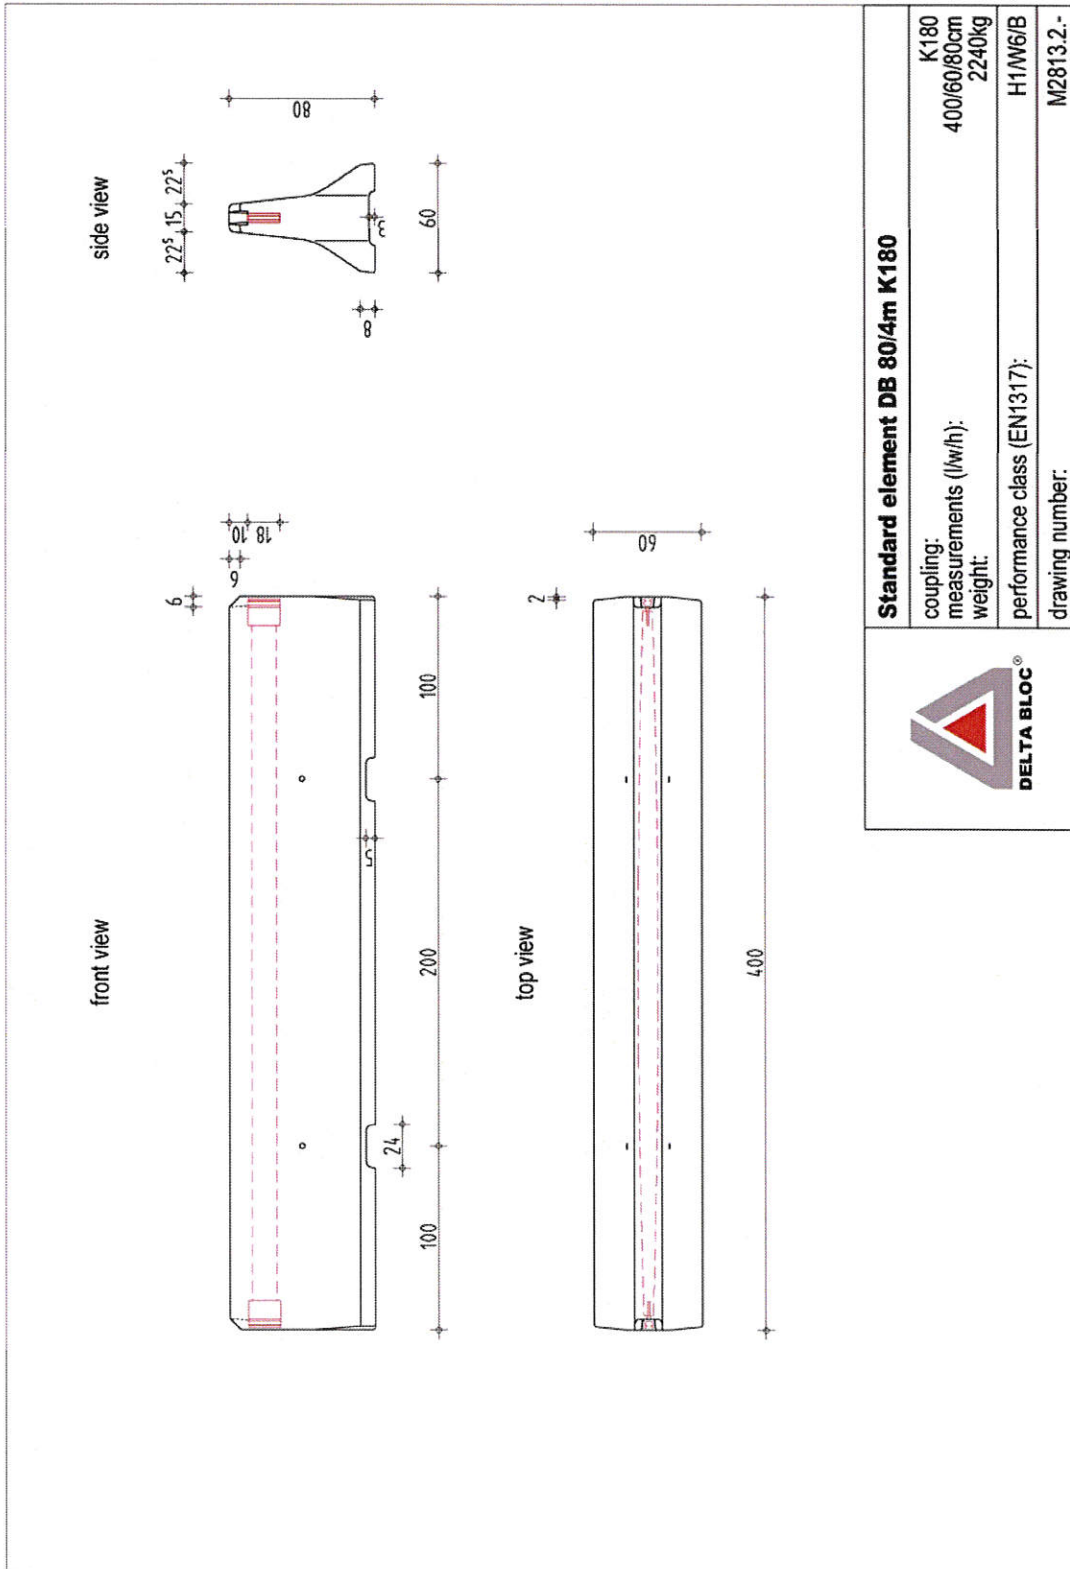

Temporary / permanent system