


Gate-Guard general view

scale 1:100

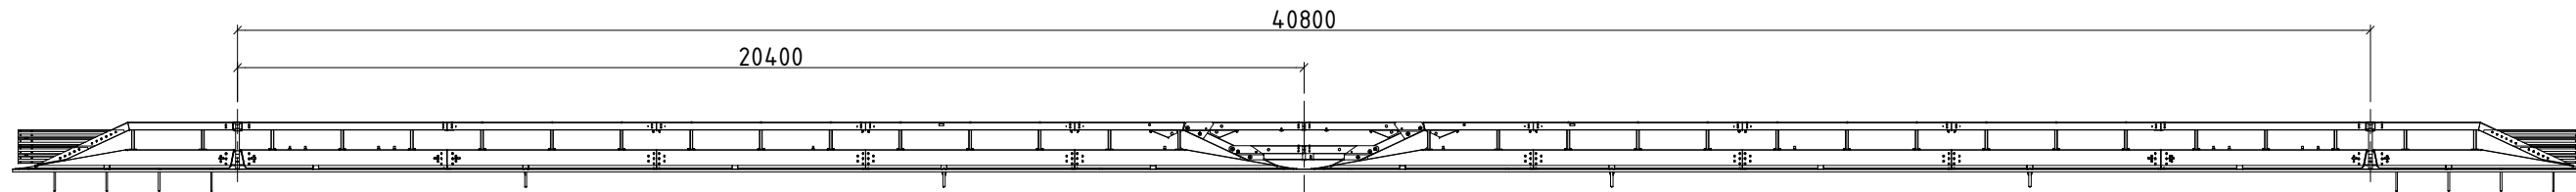


View

scale 1:33

Standard connection to
EDSP with terminal
start/ end

Emergency gate


Connecting element

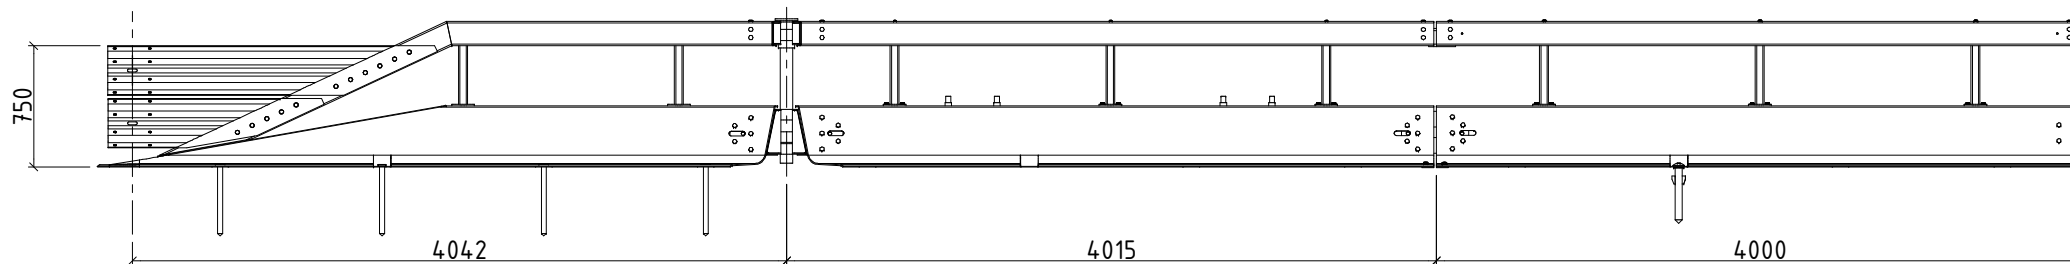


View


scale 1:33

Locking mechanism closed

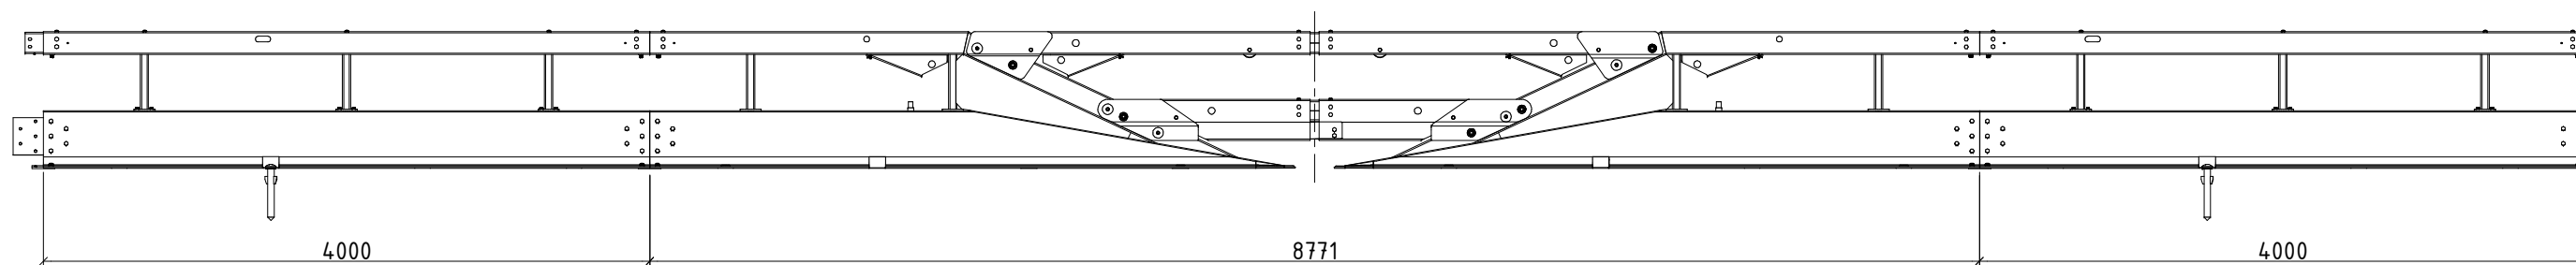

Locking mechanism opened

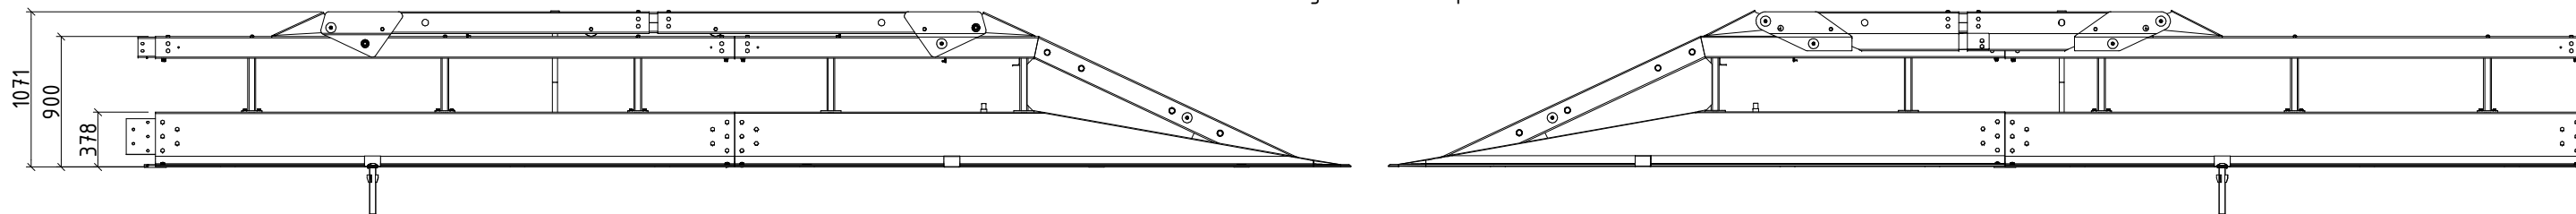

Dateiname: G:\Vario Guard\145001-e.idw			 <p>STRASSEN AUSSTATTUNGEN GMBH</p>	Bahnhofstrasse 35 Fon: 49(6924)308-0 internet: www.sgggt.de	D-66564 Ottweiler Fax: 49(6924)308-131 e-mail: info@sggt.de
Gezeichnet	Datum	Name			
Geprüft	10.01.2007	Schle			
Norm gepr.					
Maßstab : 1:100	Benennung : Gate- Guard Overview		Zeichnungs-Nr.: 14-5001		Ident-Nr.: Page 2 of 3
Format: A2					

Maße ohne Toleranzangabe nach DIN 7168 mittel

Oberflächen Reihe 2 DIN 3141