


SIDE VIEW

section ◀

min. 61.00 m

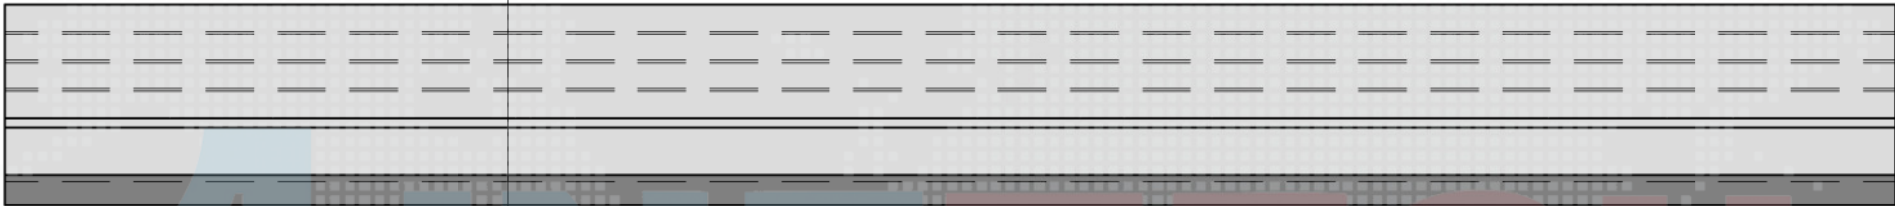

TOP VIEW




section ◀

joint all 5.00 m

LINETECH GmbH & Co. KG		scale:	sheet: 1
Linetech LT 102, H2		system structure	
		date	name
		edited	Vogler

[cm]

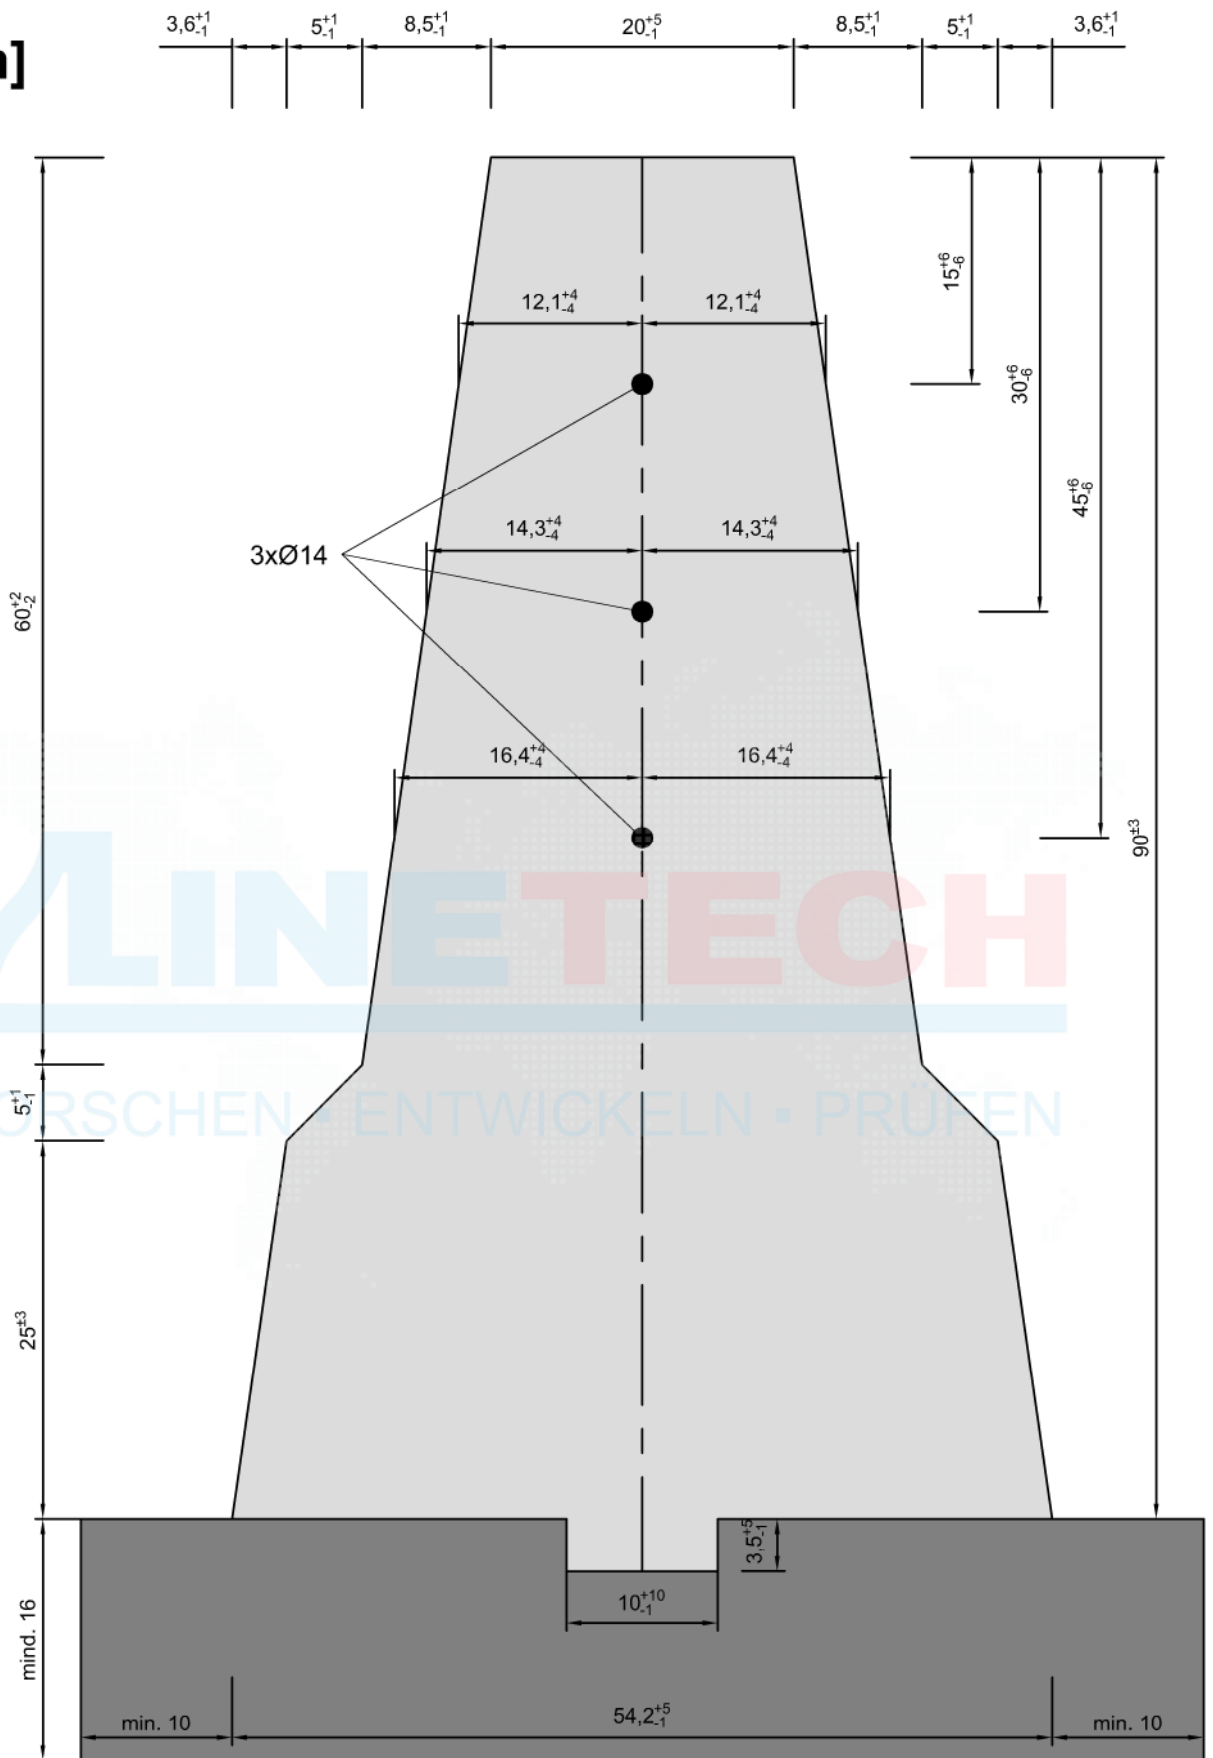

MATERIAL

concret: C 30/37 LP
XC4, XD3, XF4, WA
reinforcement: B500B or
B500B NR 1.4482 (4486)
underground: asphalt

LineteCH GmbH & Co. KG

scale:

sheet:
2

LineteCH LT 102, H2

section A-A

edited

date

04.12.2015

name

Vogler