



**SIDE VIEW**

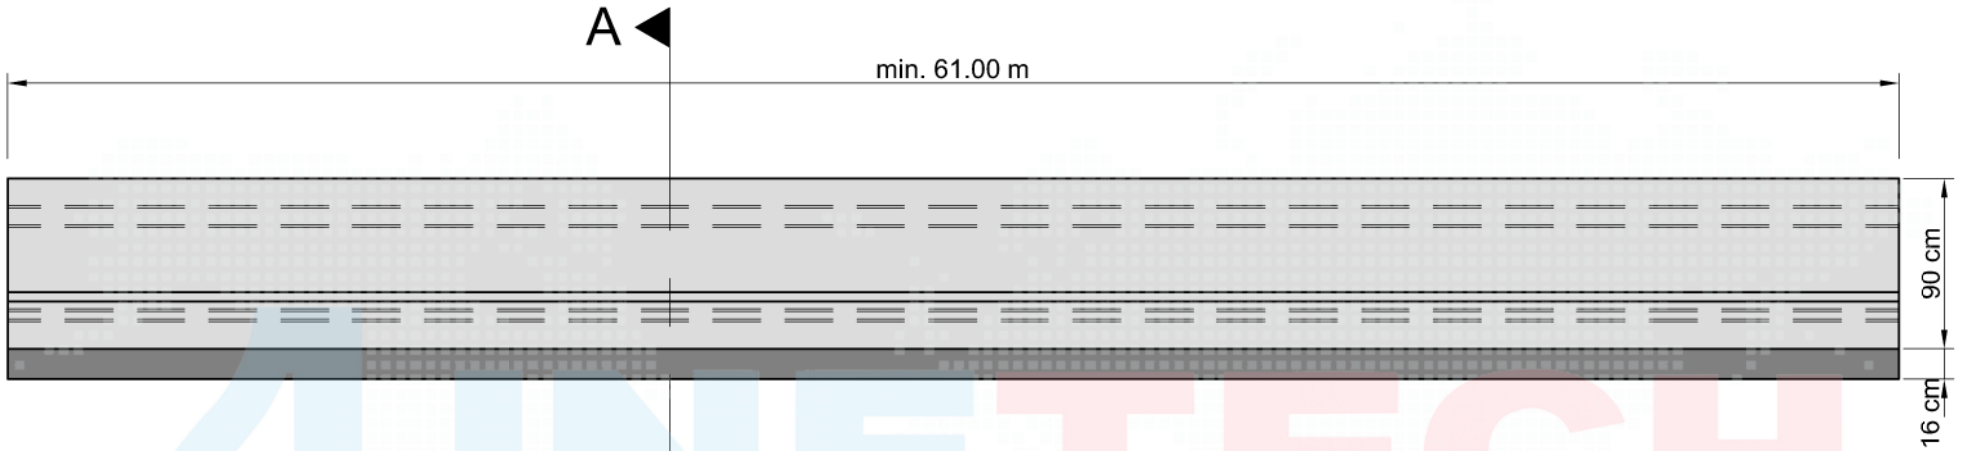


**TOP VIEW**

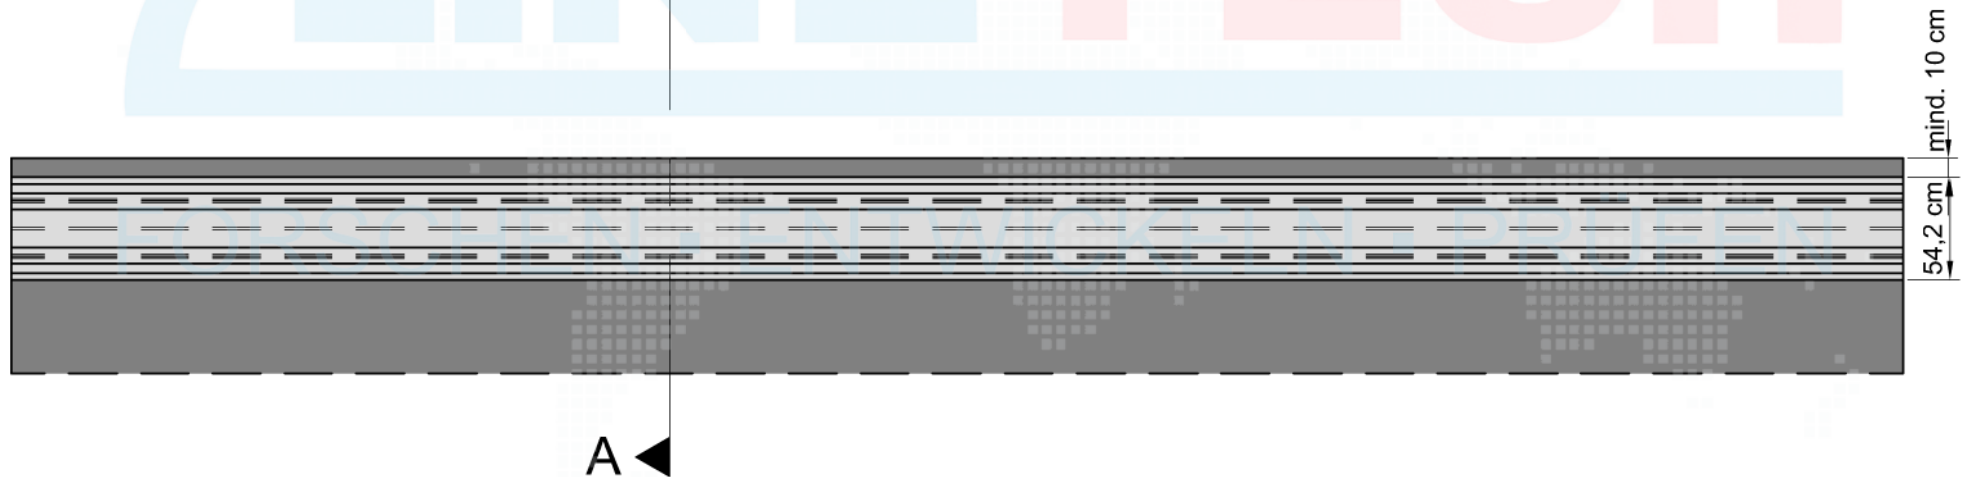

joint all 5.00 m


 GmbH & Co. KG	scale:	sheet: 1
	system structure	
Linetech LT 103, H2	date	name
	edited	Vogler

[cm]

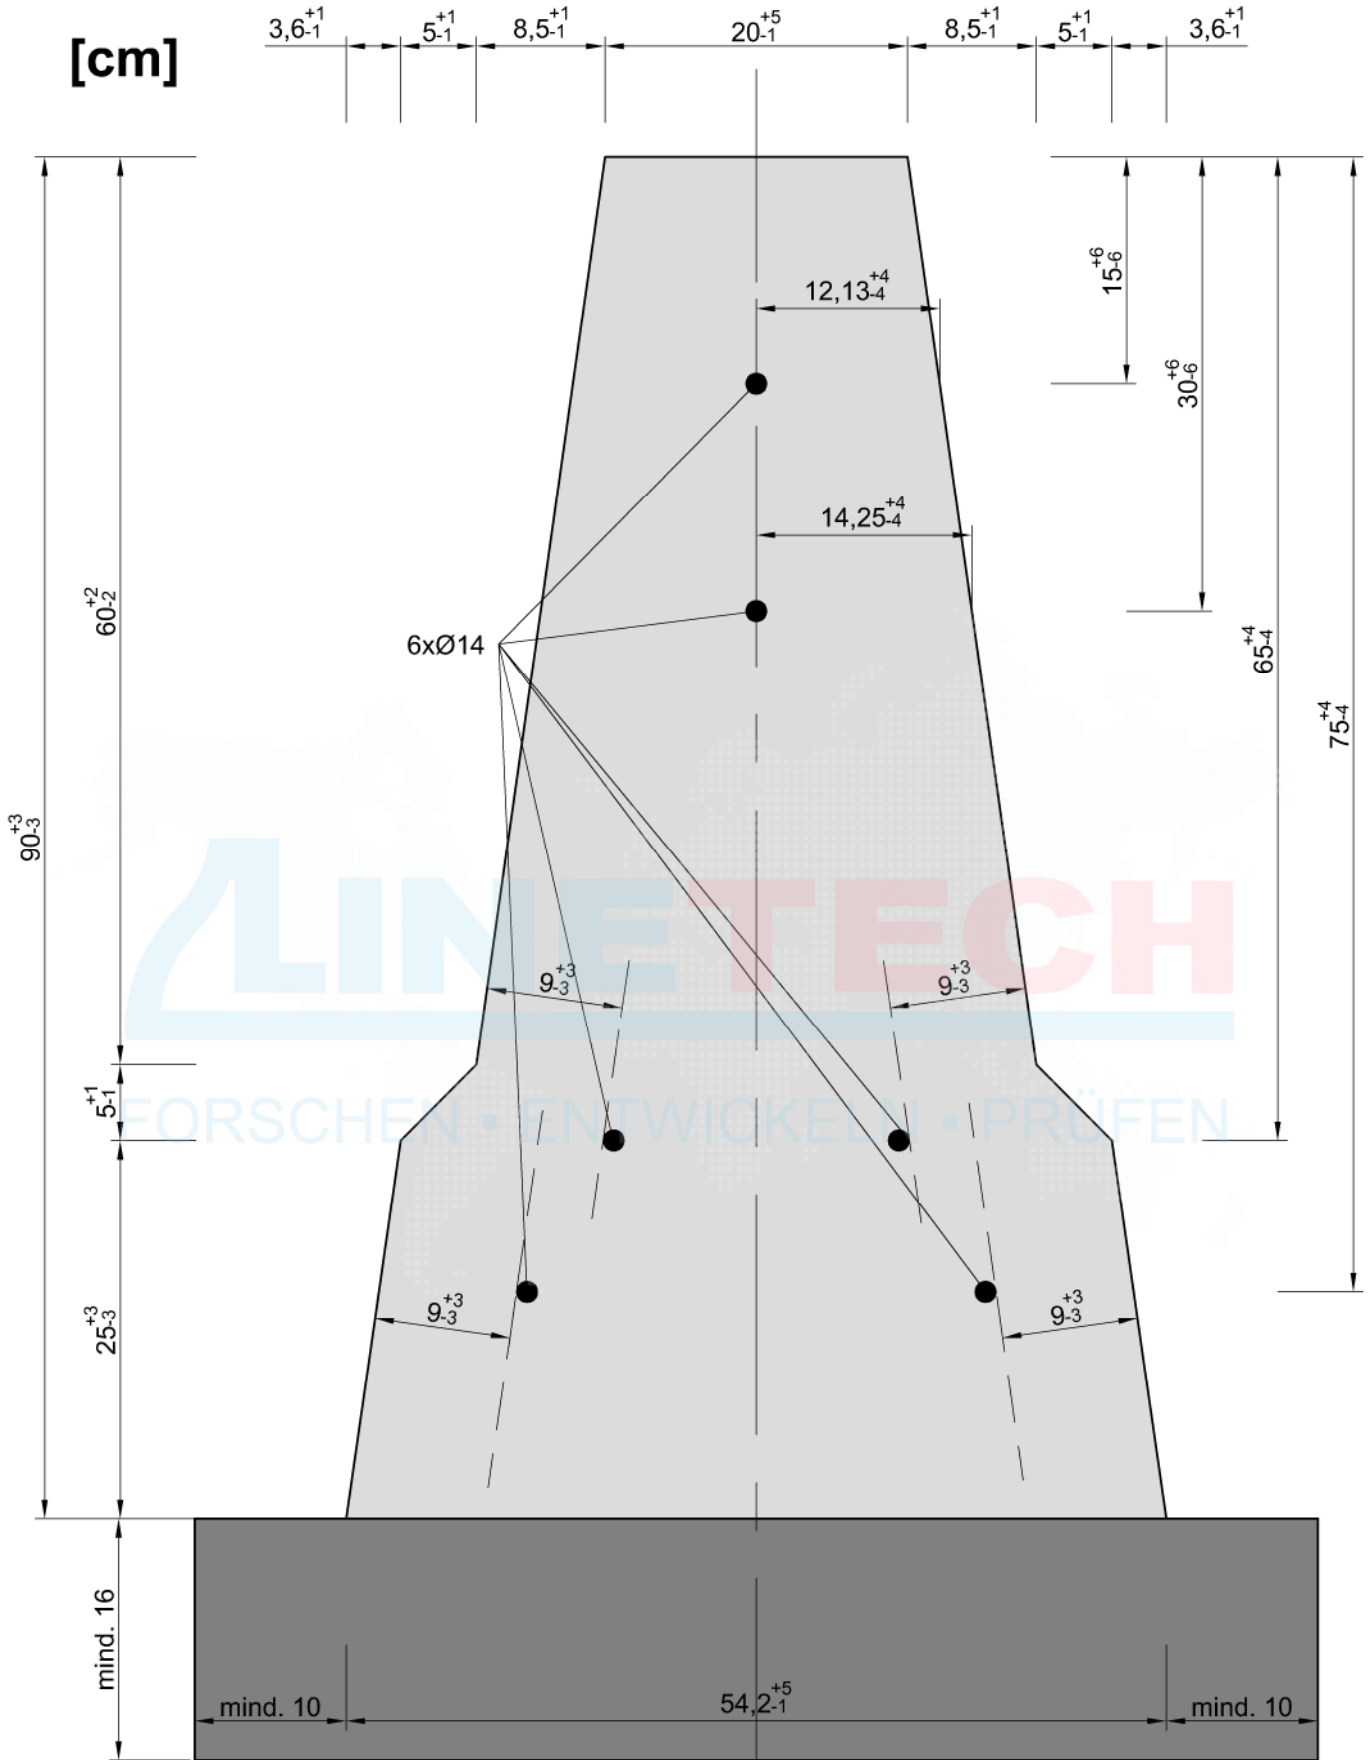

This documentation is the property of Linetech GmbH & Co. KG, Von Hünefeld-Strasse 98, D-50829 Köln  
 Any copying, microfilming, photomechanical reproduction, translation, as well as storage and processing in  
 electronic systems, remains reserved and is not permitted.

<b>MATERIAL</b>
concret: C 30/37 LP XC4, XD3, XF4, WA
reinforcement: B500B or B500B NR 1.4482 (4486)
underground: asphalt

 <b>LINETECH</b> GmbH & Co. KG	scale:	sheet: 1
	section A-A	
Linetech LT 103	date	name
	edited	Vogler