


# CROSS SECTION A-A

[cm]

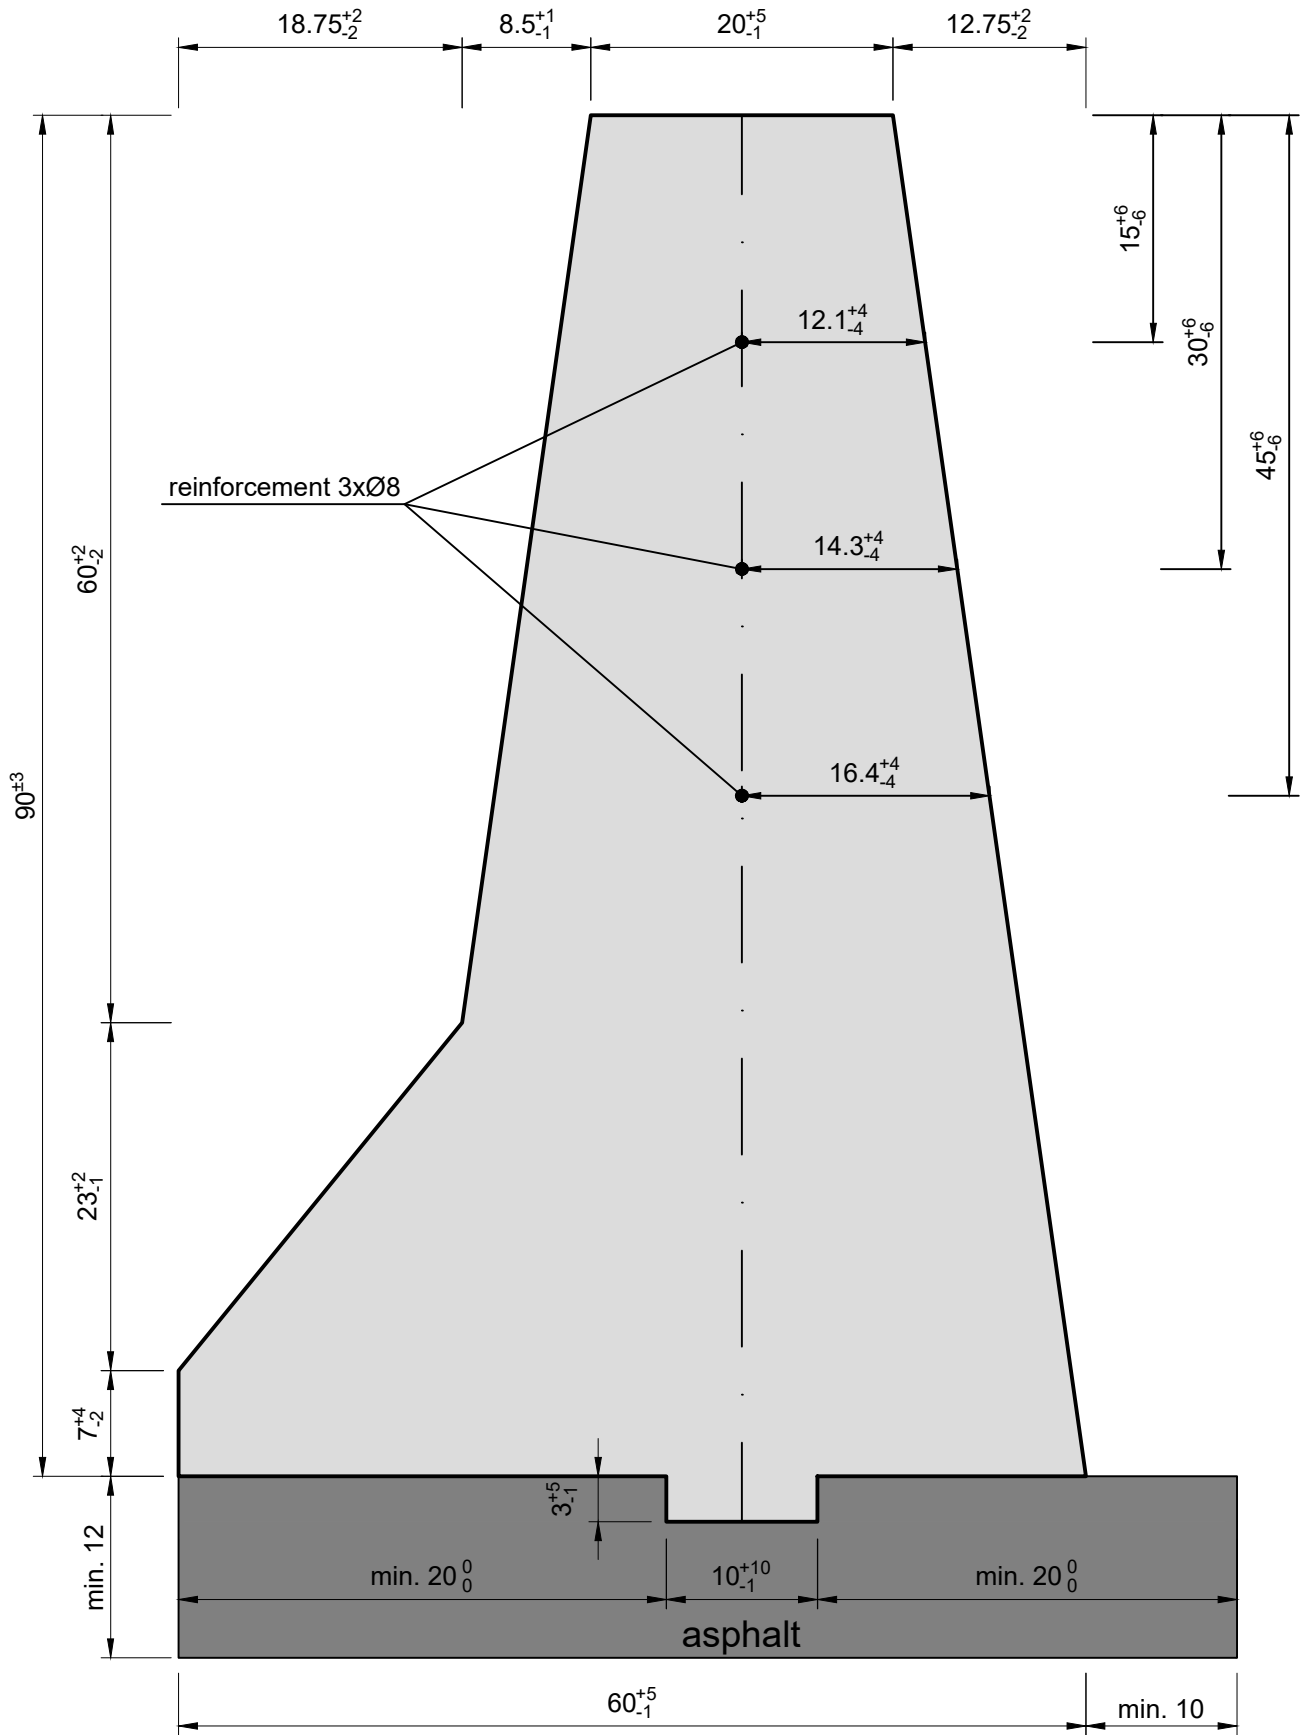

This documentation is the property of Linetech GmbH & Co. KG. Any copying, microfilming, photomechanical reproduction, translation, as well as storage and processing in electronic systems, remains reserved and is not permitted without written approval.

## MATERIAL

concrete: C 30/37 LP  
 XC4, XD3, XF4, WA  
 reinforcement: B500B NR (stainless steel) or B500B (mild steel)  
 foundation: asphalt min. 12 cm

**LINETECH** GmbH & Co. KG

scale:

sheet:

2

Linetech  
 LT 205-12

cross section A-A

	date	name
drawing	14.10.2022	TL
review		