

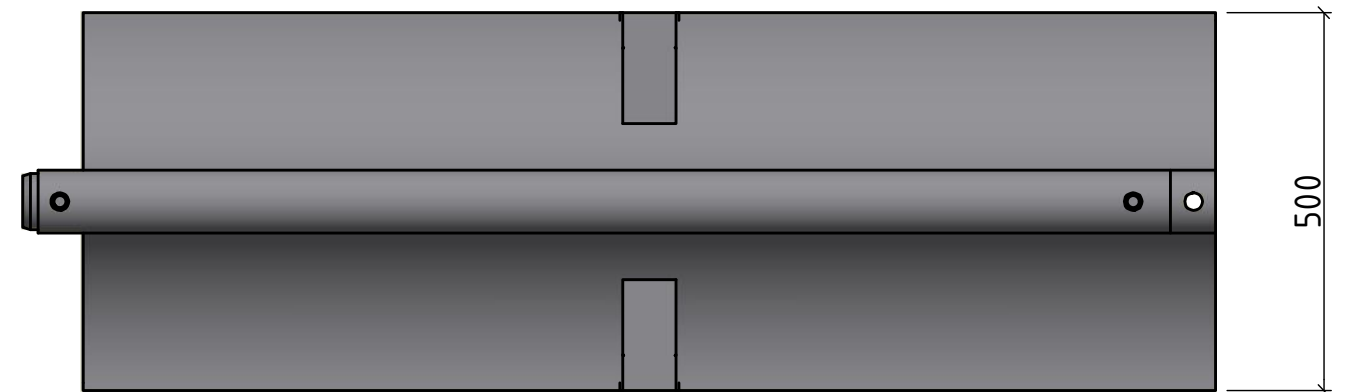
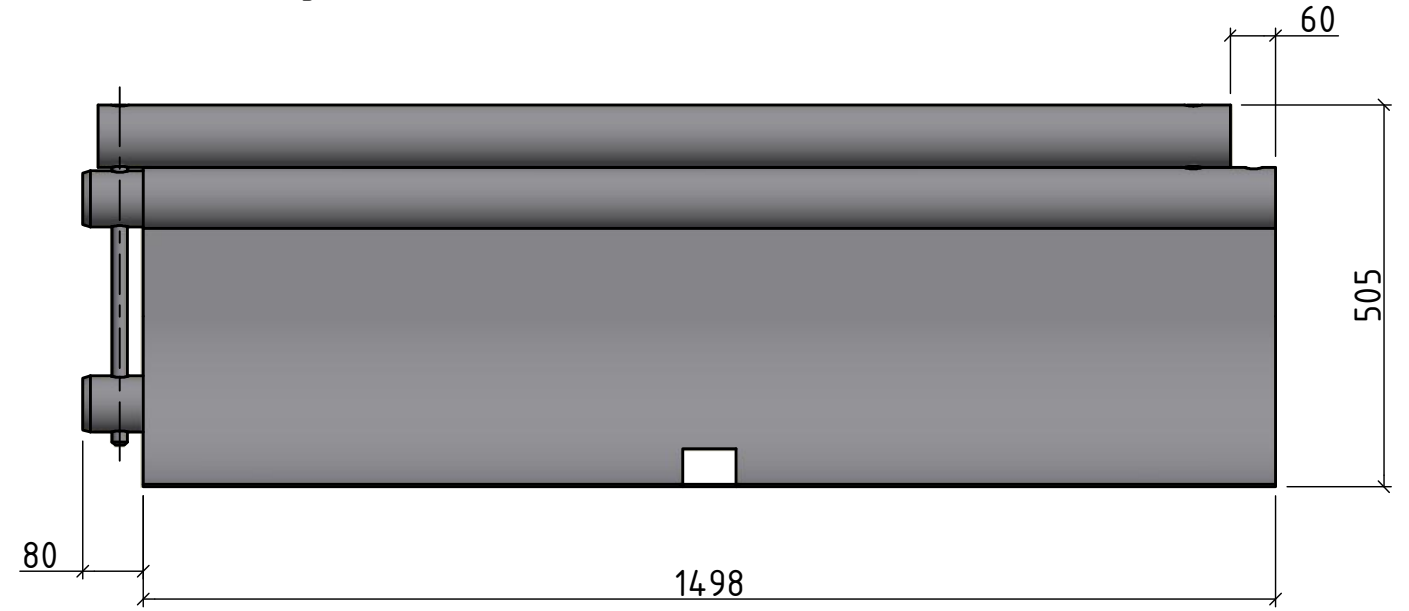


RAL 100.00 53 Kg
 RAL 100.10 10,6 Kg

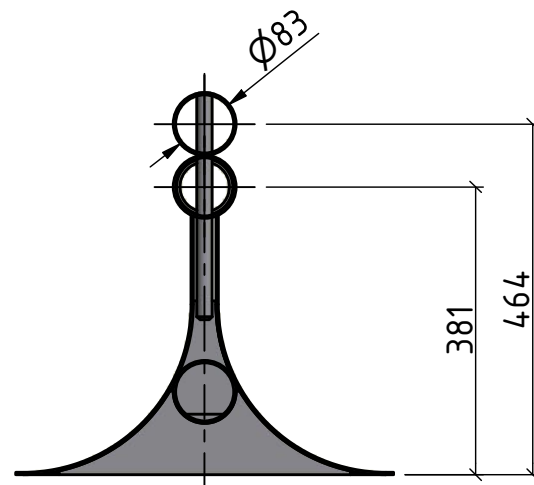



3D- View

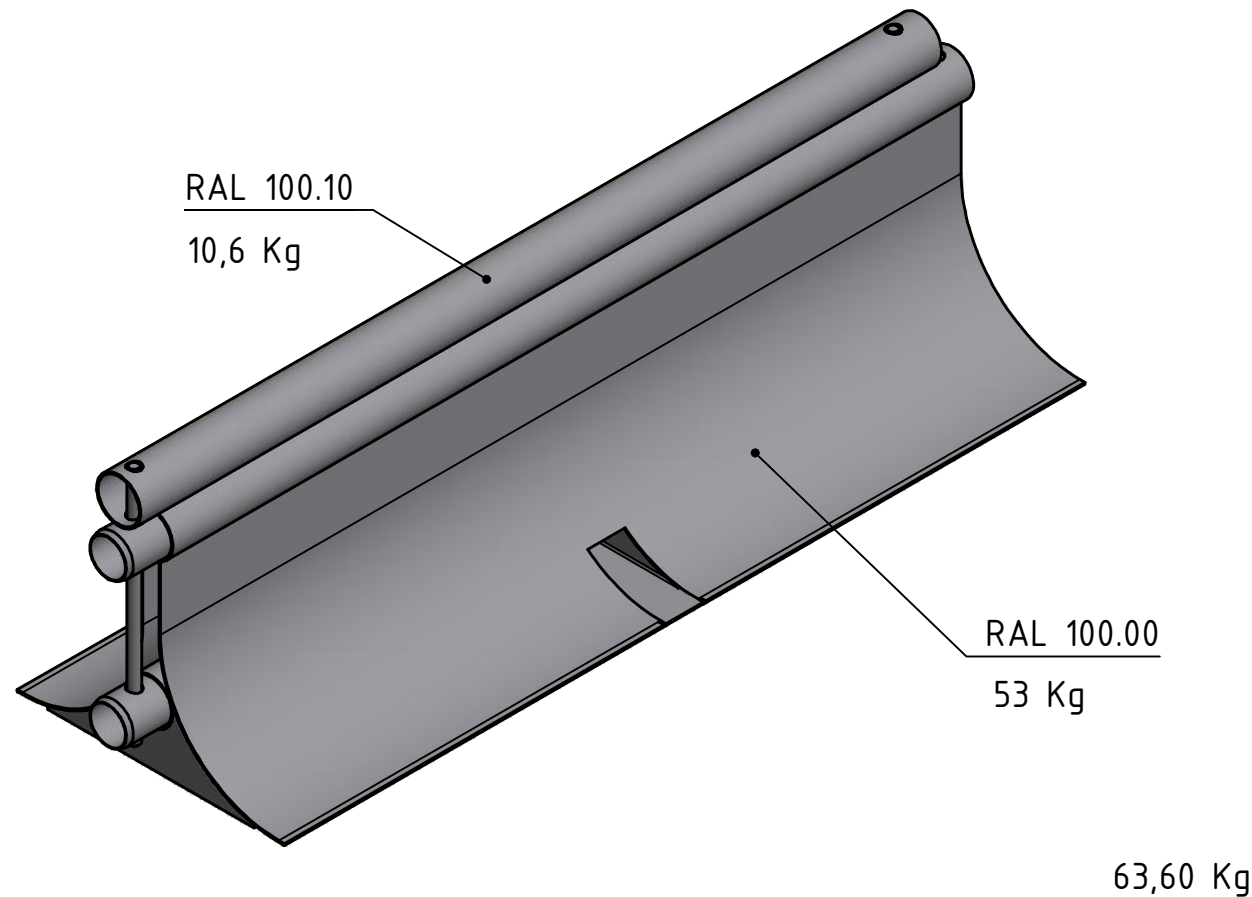


Containment level
 DIN EN 1317-2
 T1- W2- A
 T2- W5- A
 T3- W8- A

Without written authorisation by "MEISER Straßenausstattung" this document may neither be reproduced, nor transferred to third parties, nor be used for own purposes.	Measures without tolerance according to DIN EN 2768-1 grob			 Straßenausstattung	MEISER Straßenausstattung GmbH Tel: +49 (0) 6887/9590-100 Edmund Meiser Straße 3 Fax: +49 (0) 6887/9590-188 D-66839 Schmelz-Limbach E-mail: strassenausstattung@meiser.de Internet: strassenausstattung.meiser.de	
	Designed:	Date: 28.02.2020	Name: Schle		Drawing n°.: rv010000-e Pro Alpha n°.: rv010000	
	Checked:			Description: Mini-Guard Standard section 1.5m		
	Scale:	1:10				Revision n°.: Page: 1 / 1
projection method:						
Format:	A3					

View A-A (1 : 10)

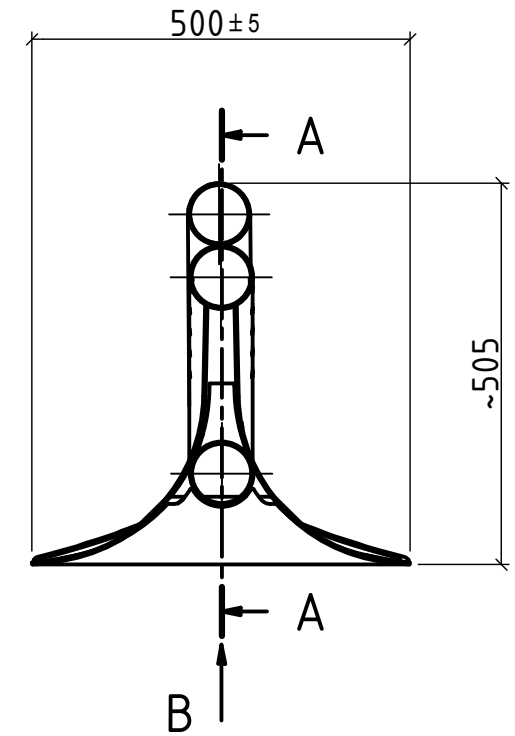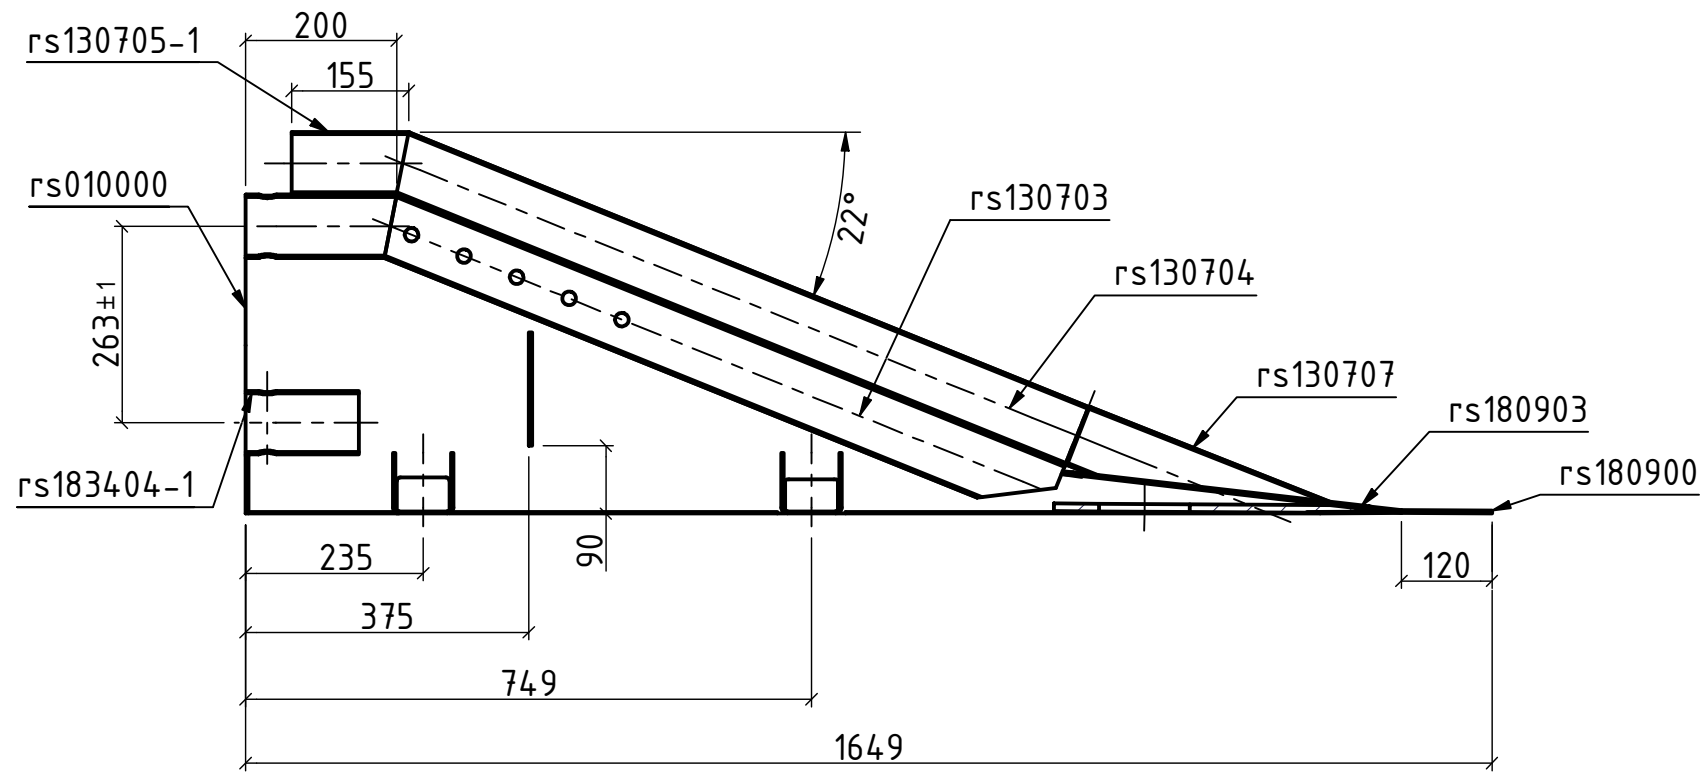

View B (1 : 10)

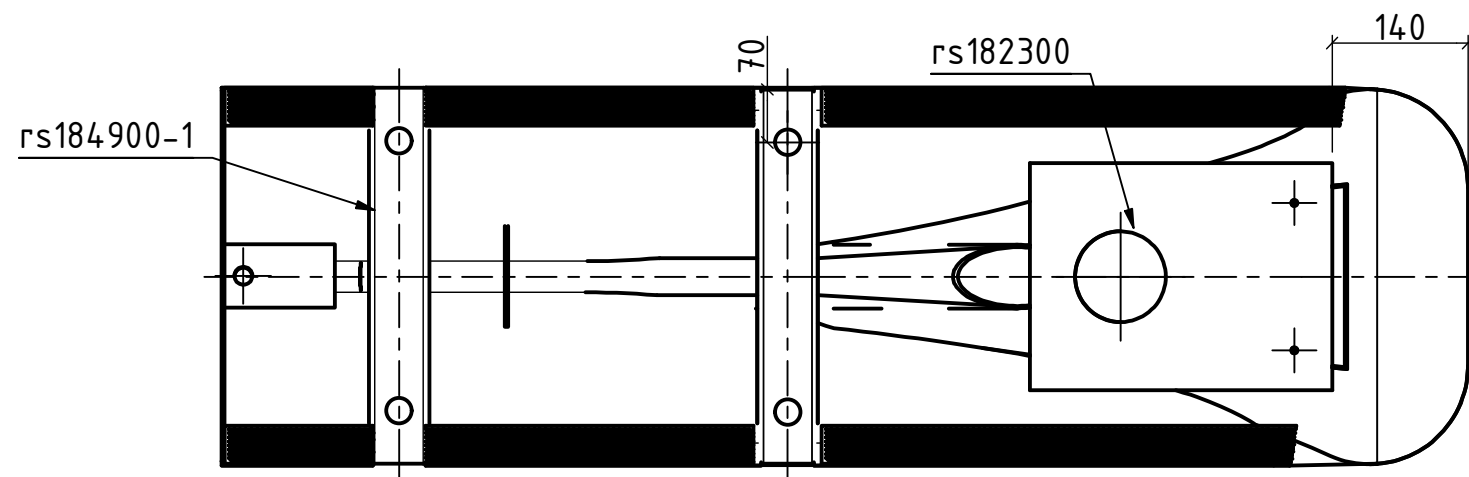



54kg

Material S 235 JR suitable for hot-dip galvanisation class 1 according to DIN EN 10025-2


Hot-dip galvanised according to EN ISO 1461

Without written authorisation by "MEISER Straßenausstattung" this document may neither be reproduced, nor transferred to third parties, nor be used for own purposes.		Measures without tolerance according to DIN EN 2768-1 grob		 MEISER Straßenausstattung GmbH Edmund Meiser Straße 3 D-66839 Schmelz-Limbach Tel: +49 (0) 6887/9590-100 Fax: +49 (0) 6887/9590-188 E-mail: strassenausstattung@meiser.de Internet: strassenausstattung.meiser.de	
		Designed:	Date		
	Checked:	06.05.2020	mkoch		
Scale:	1:10	Description:		Drawing n°.: rv010052	
projection method:		Mini-Guard Start Terminal		Pro Alpha n°.: -	
Format:	A3			Revision n°.: -	Page: 1 / 1

View A-A (1 : 10)

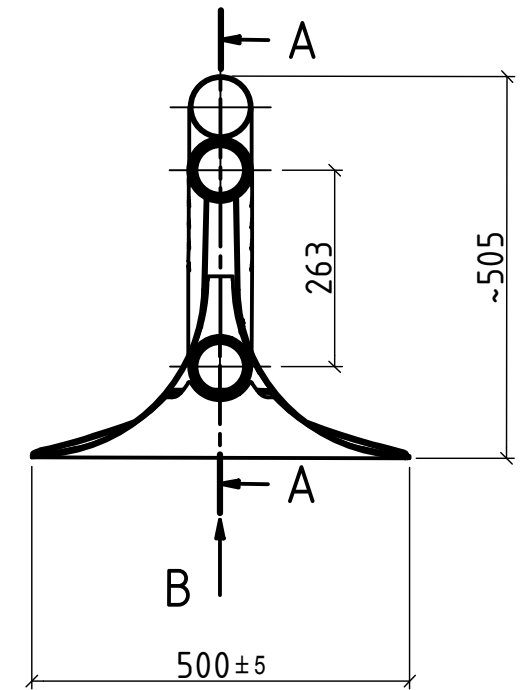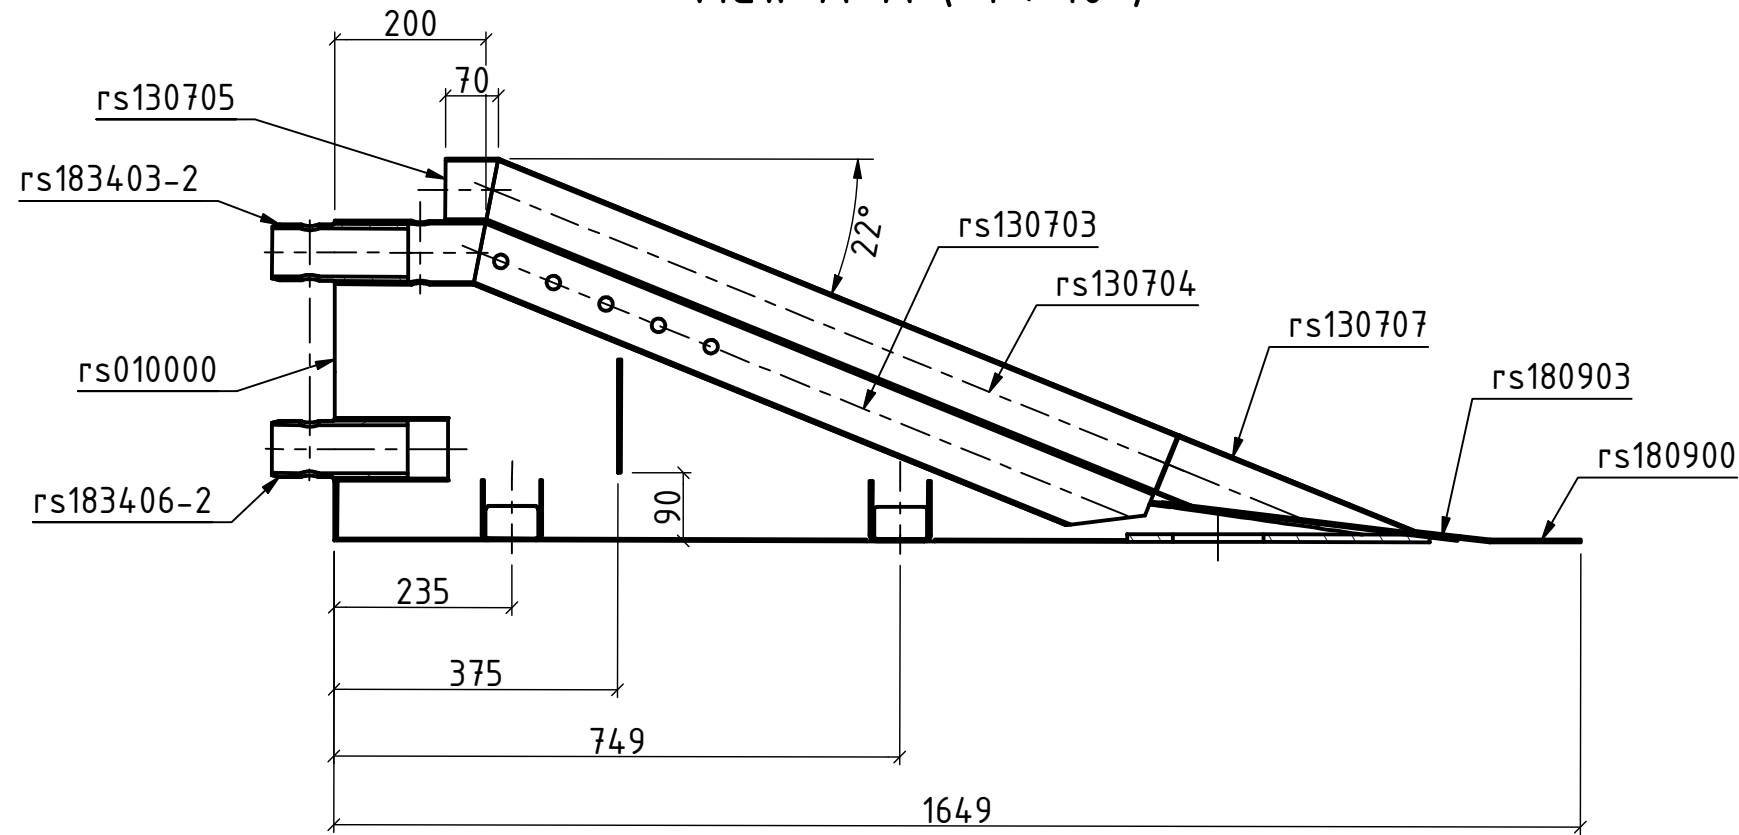

View B (1 : 10)

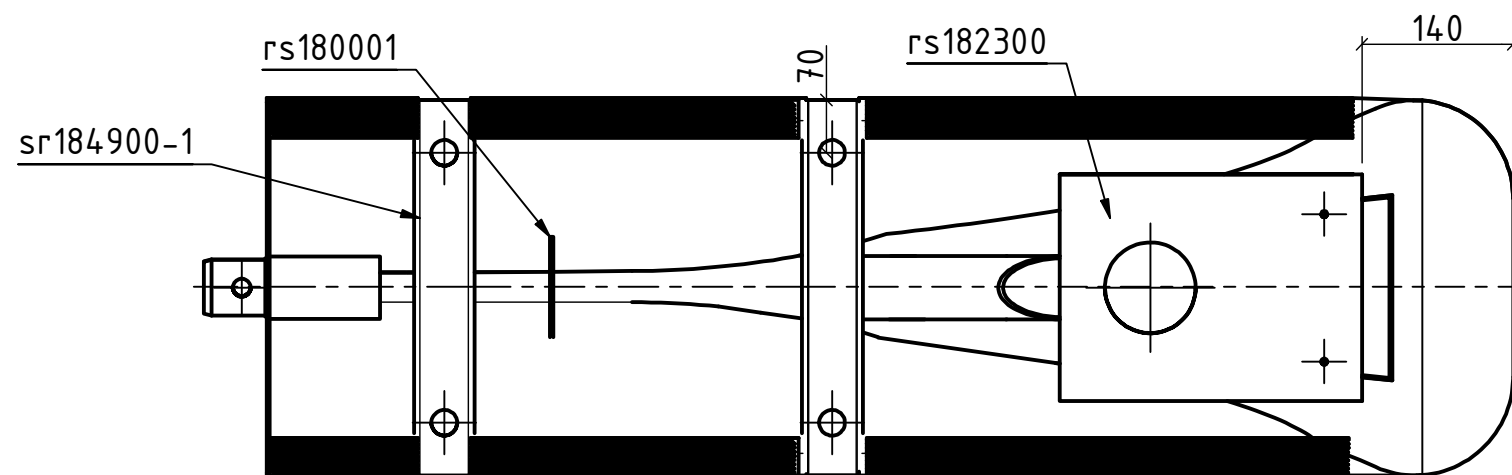

54kg

Material S 235 JR suitable for hot-dip galvanisation class 1 according to DIN EN 10025-2

Hot-dip galvanised according to EN ISO 1461

Without written authorisation by "MEISER Straßenausstattung" this document may neither be reproduced, nor transferred to third parties, nor be used for own purposes.	Measures without tolerance according to DIN EN 2768-1 grob			 Straßenausstattung	MEISER Straßenausstattung GmbH Edmund Meiser Straße 3 D-66839 Schmelz-Limbach		Tel: +49 (0) 6887/9590-100 Fax: +49 (0) 6887/9590-188 E-mail: strassenausstattung@meiser.de Internet: strassenausstattung.meiser.de
	Designed:	Date	Name				
	Checked:						
	Scale:	Description:		Drawing n°:			
	1:10	Mini-Guard End Terminal		rv010053			
projection method:			Pro Alpha n°:				
Format: A3			Revision n°:		Page:		
			-		1 / 1		