

Note:
the element is connected by the integrated coupling,
located at the face of the element.

INDEX	DATE	AMMENDMENTS	GEZ.
-	-	-	-
-	-	-	-
-	-	-	-
-	-	-	-

REBLOC®


REBLOC GmbH, Wienerstraße 662 A-3571 Gars/Kamp
Telefon +43(0)2985 30922-2900 Telefax +43(0)2985 30922-2901
e-mail: office@rebloc.com

DEPARTMENT:	Technology Transfer
PROJECT:	-
DESCRIPTION:	REBLOC RB100_8_H4b/W6

-	All undimensioned dimensions in mm
-	
-	

PARTS LIST:	Designer:	ScA	
	Date:	22.5.2013	
	Scale:	1 : 30	
	V:	- m³	
	G:	- to	
		CONCRETE	STEEL
		-	-
		-	-
		CONTRACT NUMBER	
		AFO.....	
	PROJECT NUMBER		
	P.....		
	PLAN NO	INDEX	
	8.0048	-	

This technical drawing is the intellectual knowledge and property of the company REBLOC GmbH and is legally protected. All use, publication, duplication, changes or distribution to a third party is unlawful.

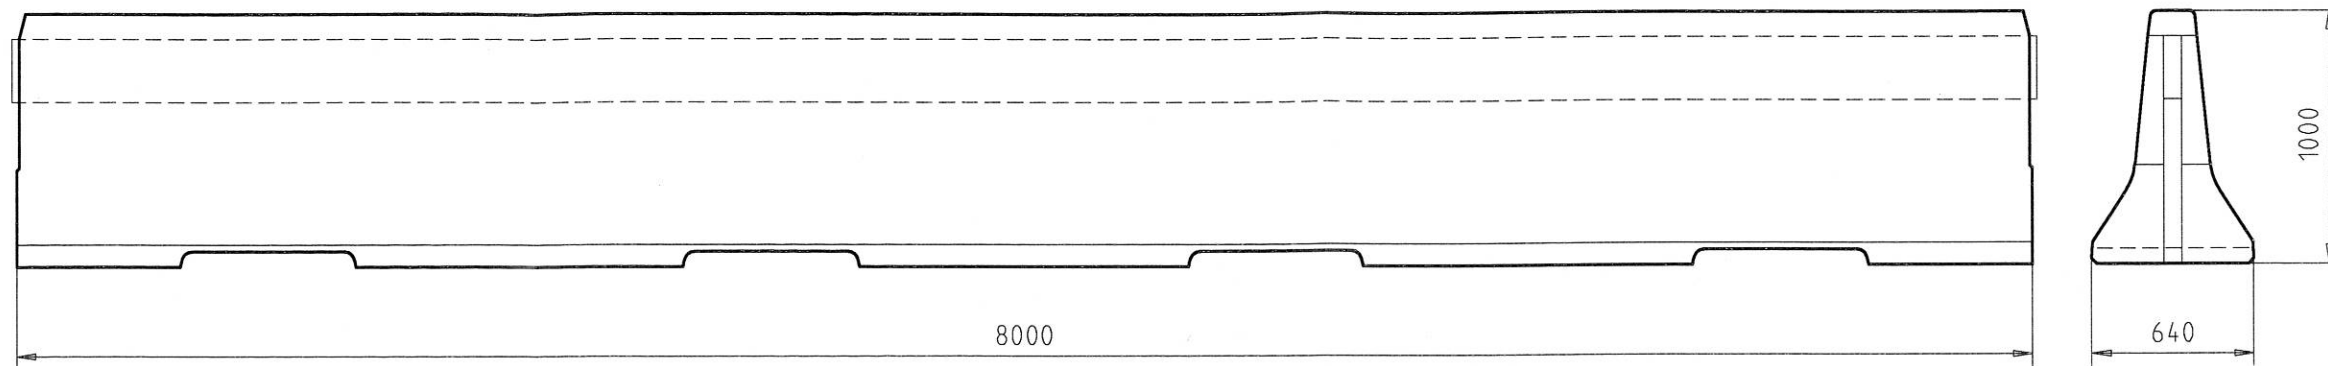

Note:
the element is connected by the integrated coupling,
located at the face of the element.

INDEX	DATE	AMMENDMENTS	GEZ.
-	-	-	-
-	-	-	-
-	-	-	-
-	-	-	-

REBLOC®

REBLOC GmbH, Wienerstraße 662 A-3571 Gars/Kamp
 Telefon +43(0)2985 30922-2900 Telefax +43(0)2985 30922-2901
 e-mail: office@rebloc.com

DEPARTMENT: **Technology Transfer**

PROJECT: -

DESCRIPTION: **REBLOC RB100_8_H2/W5**

-
-
-
All undimensioned dimensions in mm

PARTS LIST:		Designer: ScA
-	-	Date: 22.5.2013
-	-	Scale: 1 : 30
-	-	V: - m³
-	-	G: - to
-	-	CONCRETE STEEL
-	-	- -
-	-	- -

CONTRACT NUMBER
AFO.....
 PROJECT NUMBER
P.....

This technical drawing is the intellectual knowledge and property of the company REBLOC GmbH and is legally protected. All use, publication, duplication, changes or distribution to a third party is unlawful.	
PLAN NO	INDEX
8.0058	-