
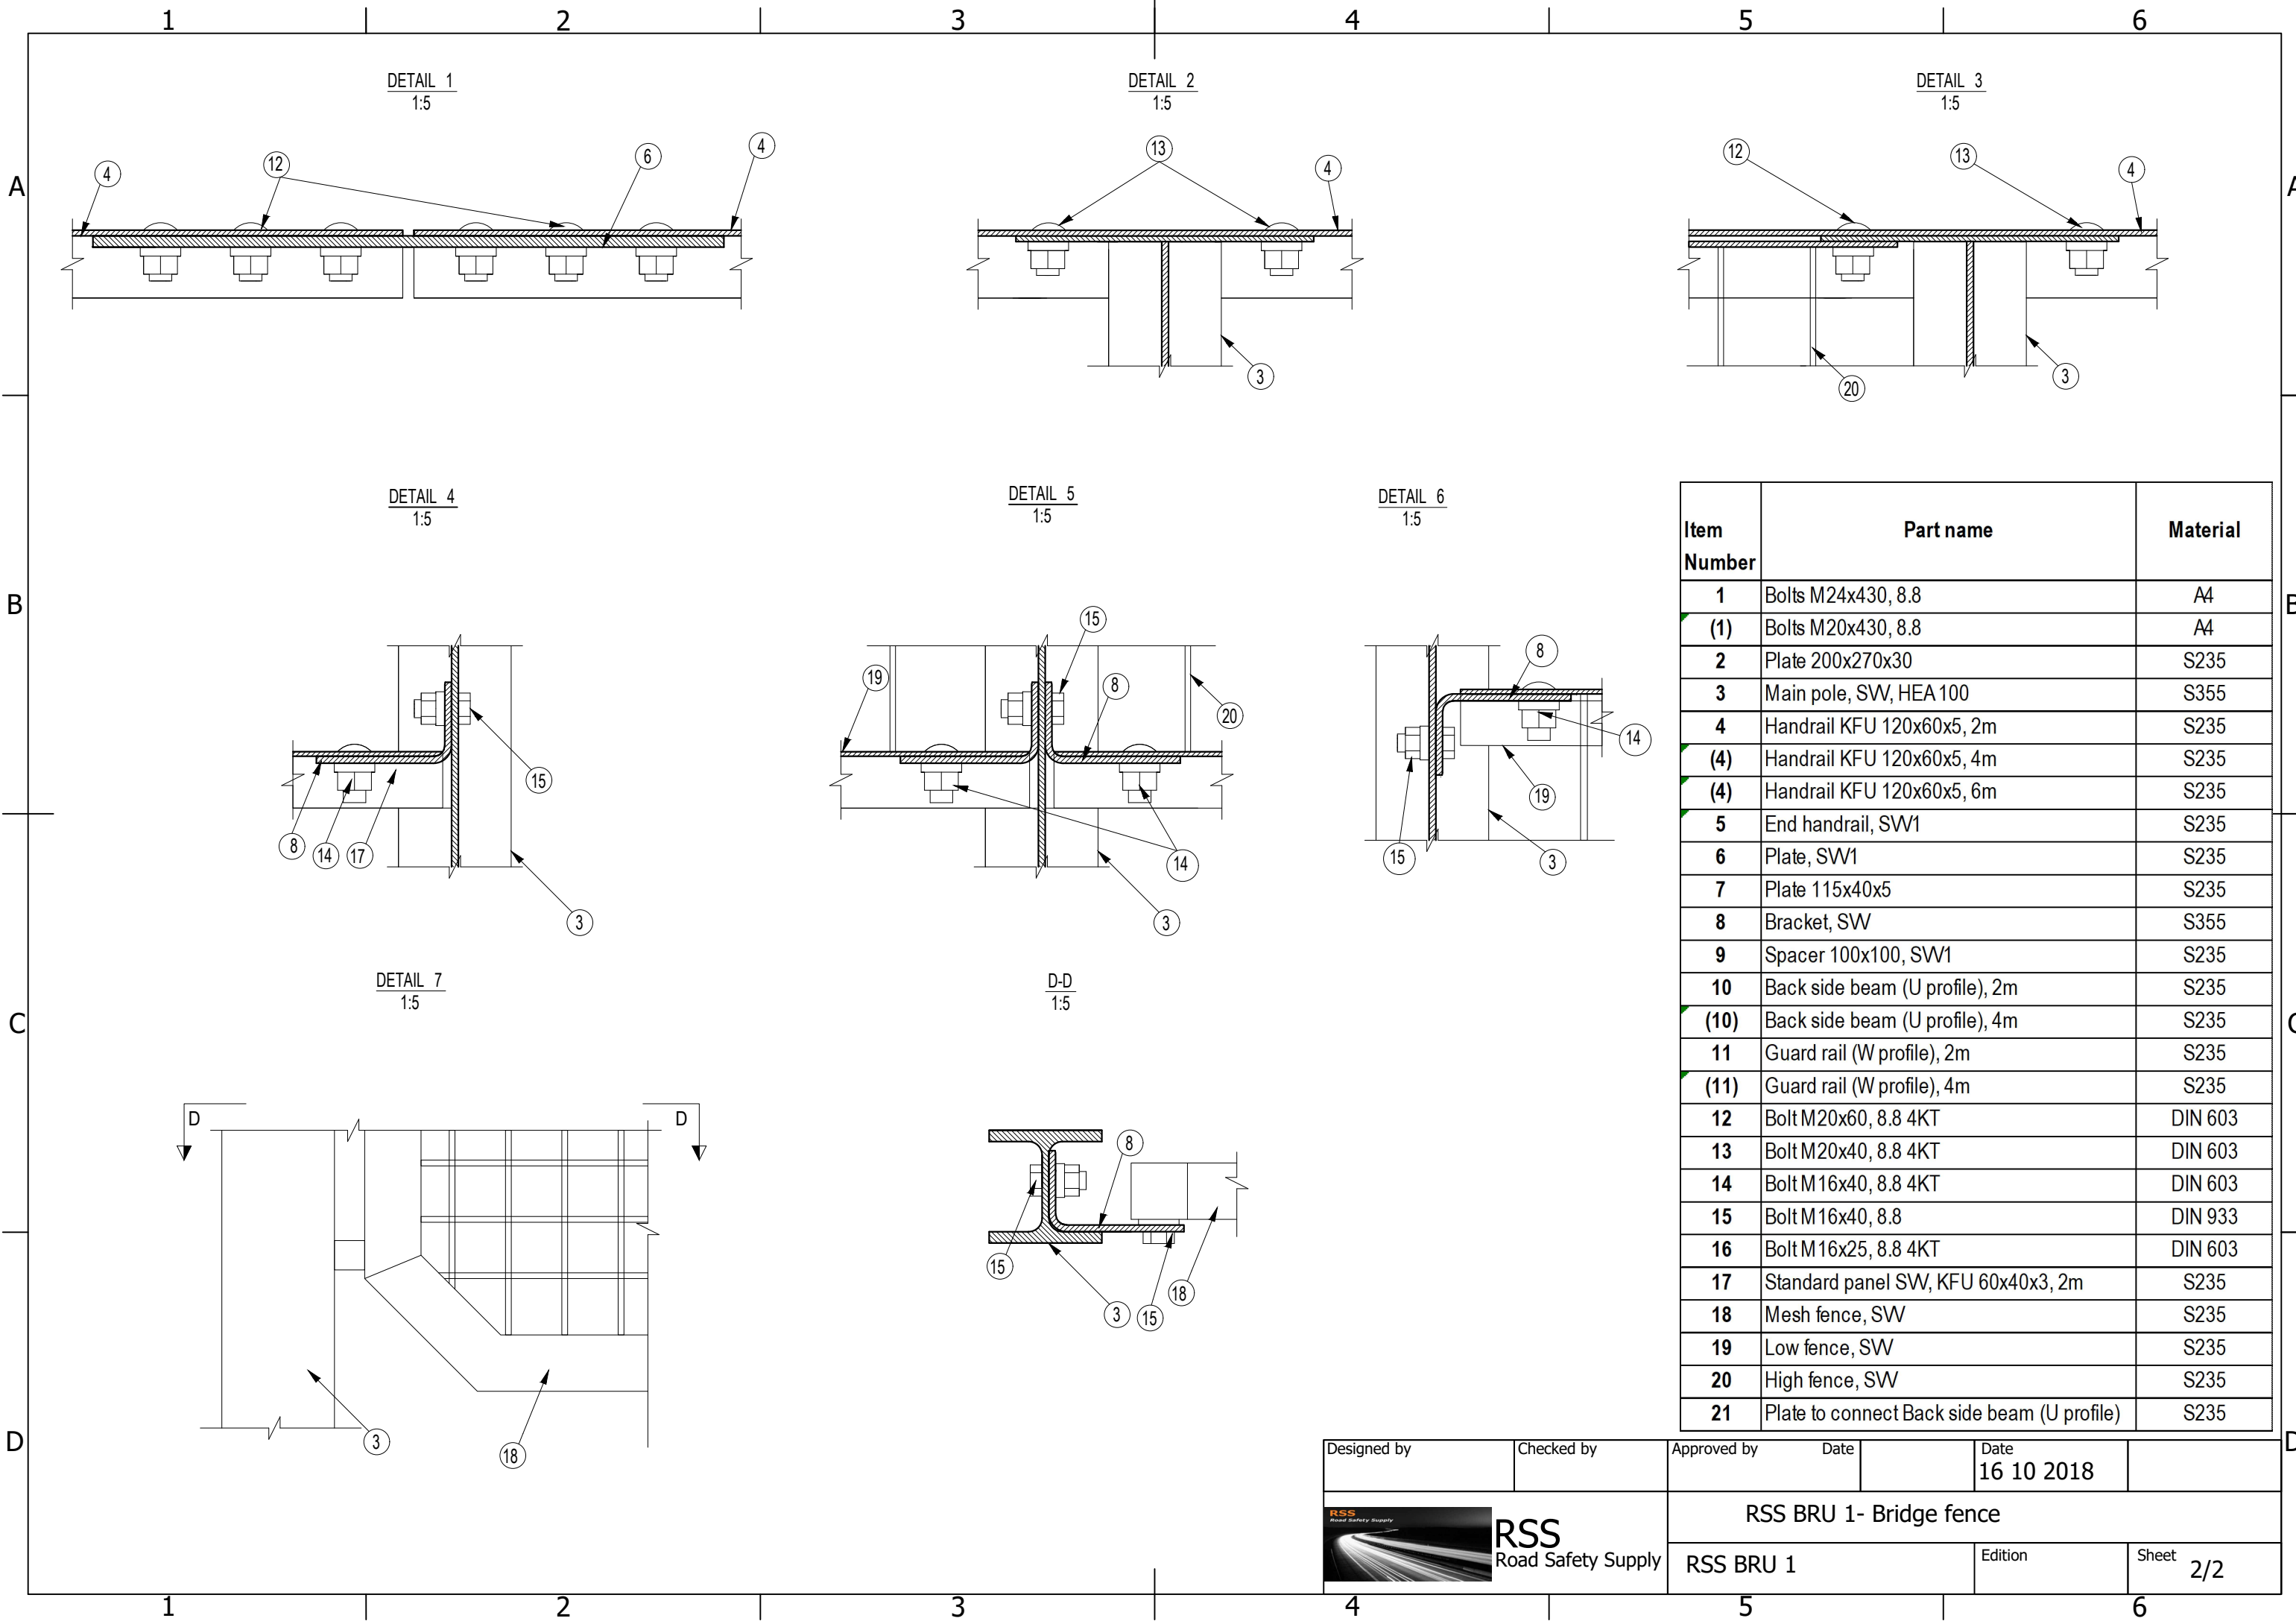



Designed by	Checked by	Approved by	Date	Date	16 10 2018
 RSS Road Safety Supply		RSS BRU1- Bridge fence		Edition	Sheet 1/2
		RSS BRU1			



Item Number	Part name	Material
1	Bolts M24x430, 8.8	A4
(1)	Bolts M20x430, 8.8	A4
2	Plate 200x270x30	S235
3	Main pole, SW, HEA 100	S355
4	Handrail KFU 120x60x5, 2m	S235
(4)	Handrail KFU 120x60x5, 4m	S235
(4)	Handrail KFU 120x60x5, 6m	S235
5	End handrail, SW1	S235
6	Plate, SW1	S235
7	Plate 115x40x5	S235
8	Bracket, SW	S355
9	Spacer 100x100, SW1	S235
10	Back side beam (U profile), 2m	S235
(10)	Back side beam (U profile), 4m	S235
11	Guard rail (W profile), 2m	S235
(11)	Guard rail (W profile), 4m	S235
12	Bolt M20x60, 8.8 4KT	DIN 603
13	Bolt M20x40, 8.8 4KT	DIN 603
14	Bolt M16x40, 8.8 4KT	DIN 603
15	Bolt M16x40, 8.8	DIN 933
16	Bolt M16x25, 8.8 4KT	DIN 603
17	Standard panel SW, KFU 60x40x3, 2m	S235
18	Mesh fence, SW	S235
19	Low fence, SW	S235
20	High fence, SW	S235
21	Plate to connect Back side beam (U profile)	S235

Designed by	Checked by	Approved by	Date	Date
				16 10 2018
 RSS Road Safety Supply		RSS BRU 1- Bridge fence		
RSS BRU 1		Edition	Sheet 2/2	