


Trafikkens retning


1 : 25

SECTION B-B

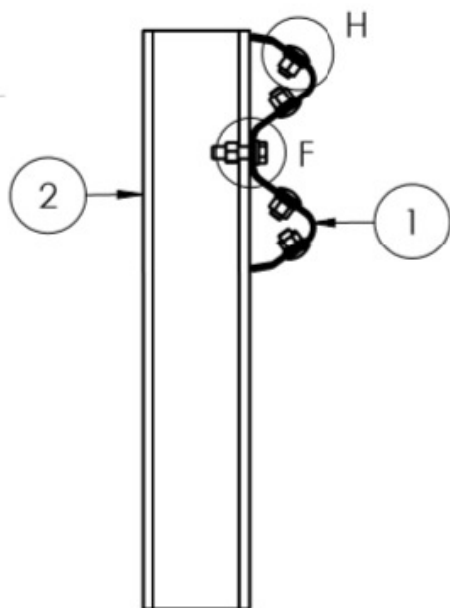


1 : 10

SECTION A-A

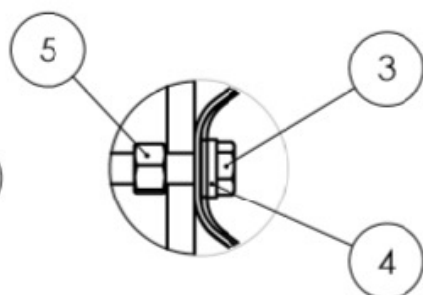

DETAIL F
SCALE 1 : 4

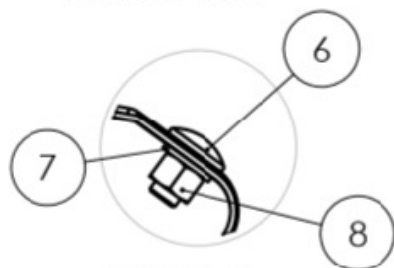

DETAIL H
SCALE 1 : 4

POS	Beskrivelse	Stålkvalitet	Art.nr
1	RSS W-profil 3mm	Q235 (S235) / Varmgalv	60000
2	Plaststolpe	HDPE	60244
3F	Festebolt M16x60	8.8 / Varmgalv	60604
4F	Skive 115x40x5/18	S235 / Varmgalv	
5F	Mutter M16	8 / Varmgalv	
6H	Bolt M16x25	4.6 / Varmgalv	60640
7H	Underlagskive 18/30	DIN126	
8H	Mutter M16	8 / Varmgalv	

RSS
Road Safety Supply



Prosjekt:
RSS W-Profil på plast

Målestokk:
1 : 25

RSS - W-profil stålskinne
på plaststolpe

RSS 4m/cc

Dato: 17.09.2014

Tegner: TW

Godkjent: IT

Filnavn: RSS W-Profil på plast

Tegn. nr.
T2014RSS_2A

Rev.
A

Tegnet av WIS as - thomas@wisas.no