


- List of elements:
1. Guardrail type A(W)
 2. C120 road post
 3. Single outrigger STP
 4. Washer M16

Drawing name Single side safety barrier StalPro Rail hd (Single section)		Mass	AutoCAD	Change drawing No
Archive index	Number of drawing StalPro Rail hd	Sheet No	Substituted by	
STALPRODUKT S.A.		Amount		

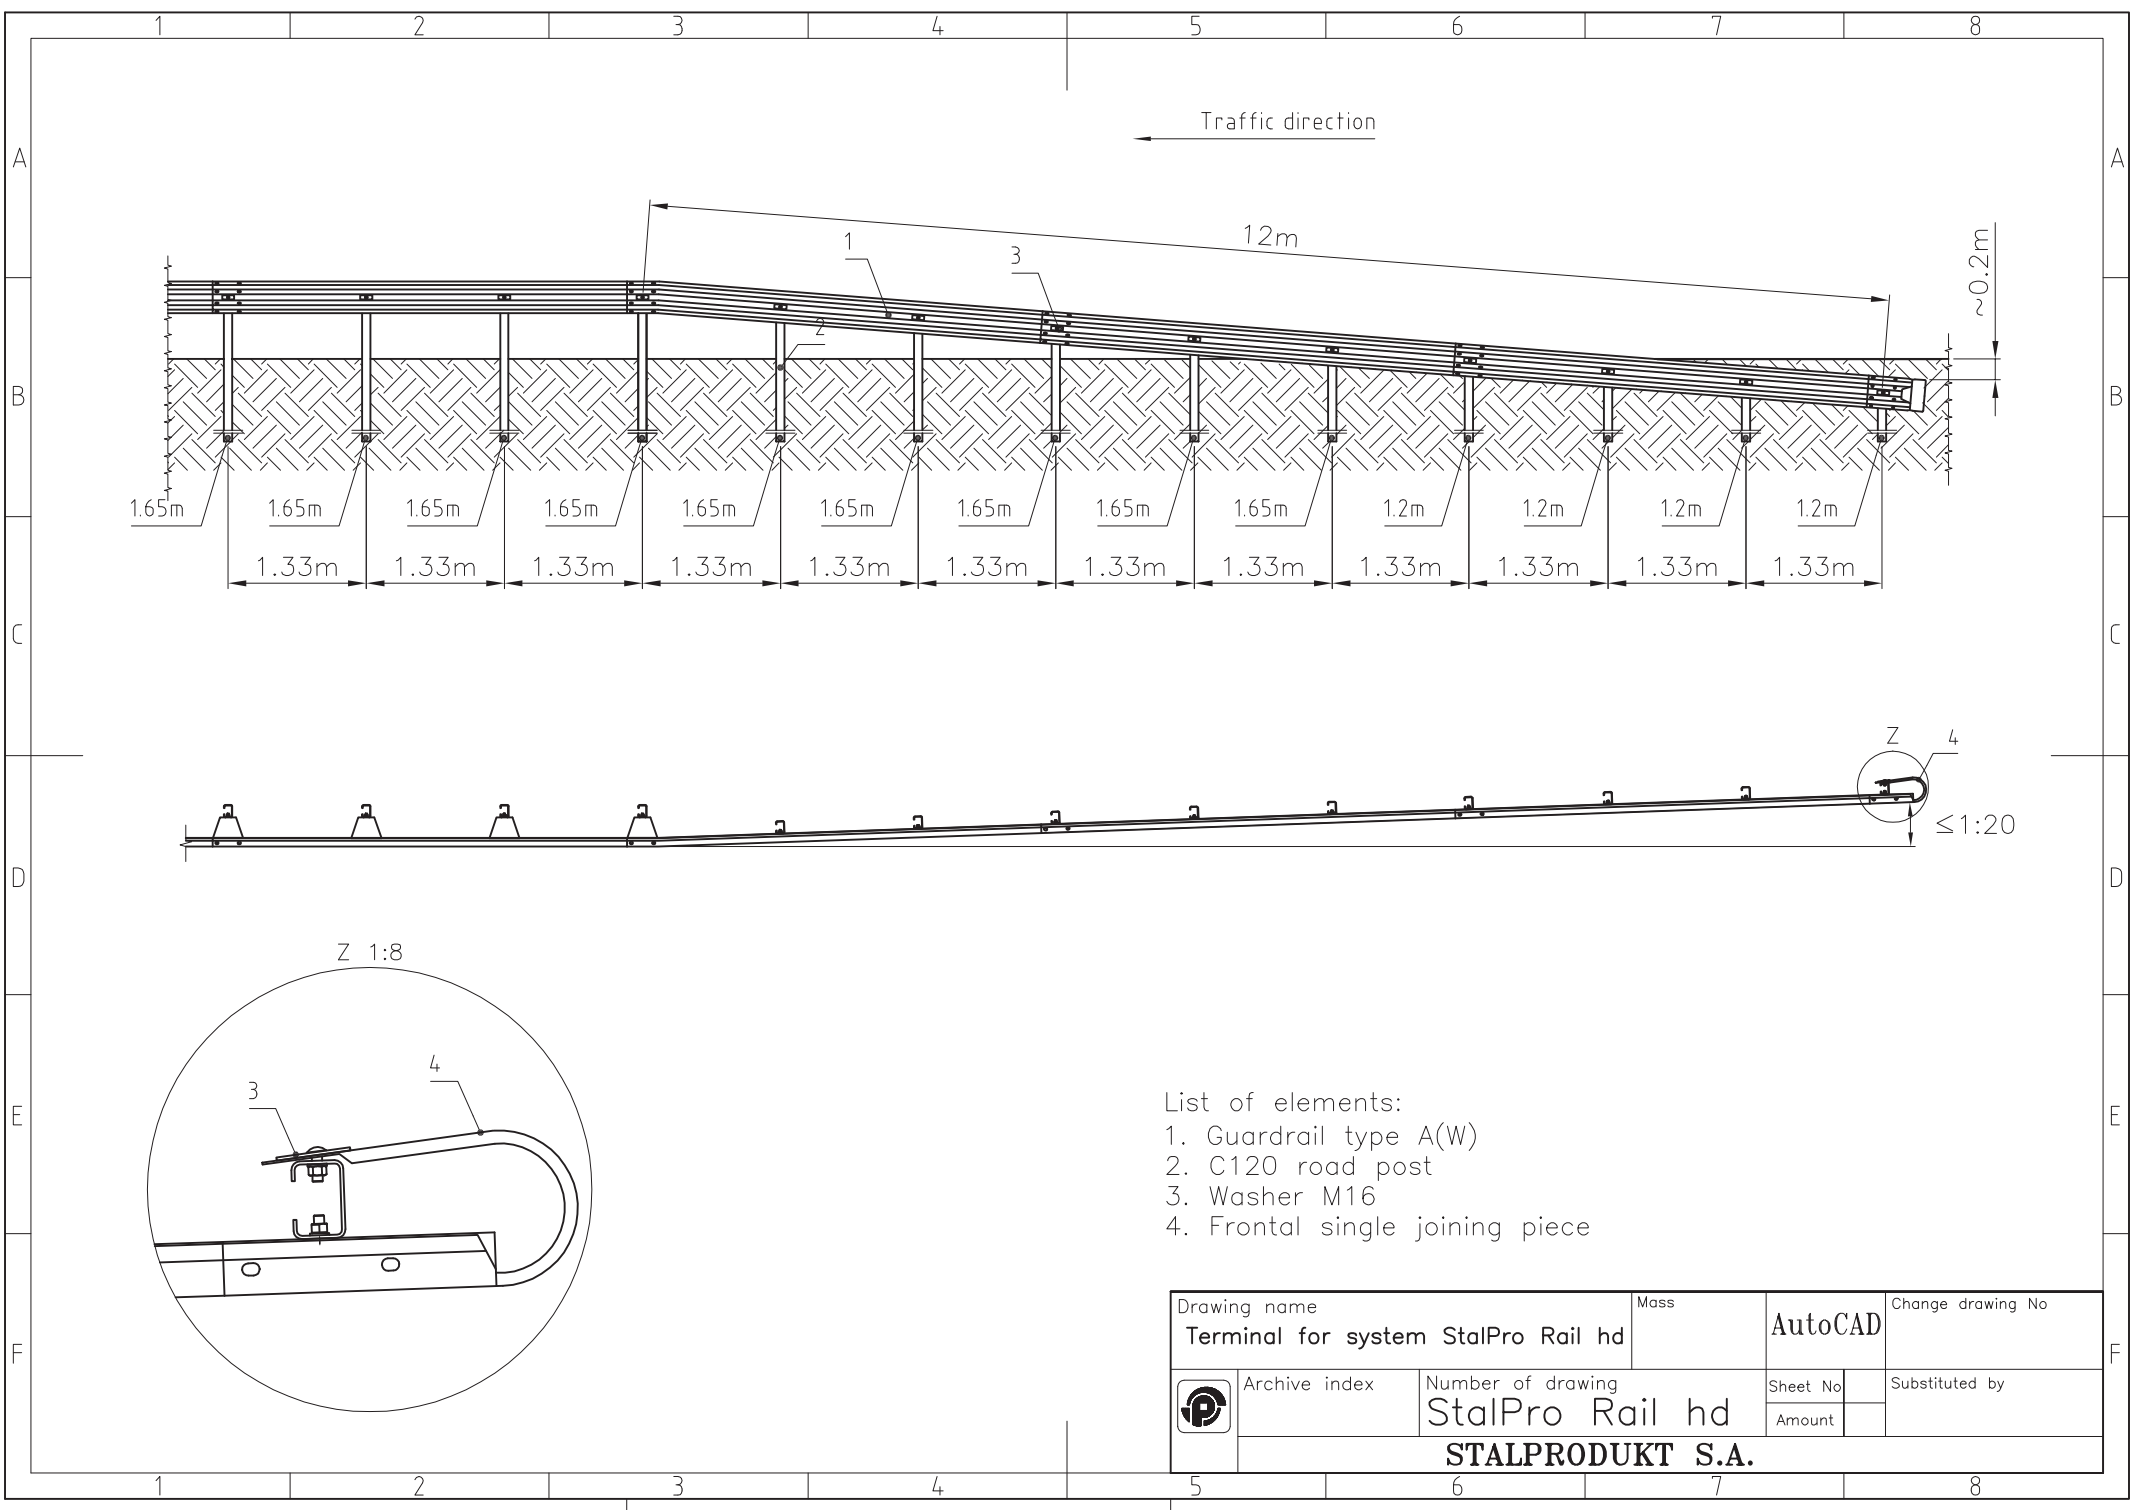

Traffic direction

12m


~0.2m


1.65m 1.65m 1.65m 1.65m 1.65m 1.65m 1.65m 1.65m 1.65m 1.2m 1.2m 1.2m 1.2m
 1.33m 1.33m 1.33m 1.33m 1.33m 1.33m 1.33m 1.33m 1.33m 1.33m 1.33m 1.33m 1.33m

Z 4
 ≤ 1:20

Z 1:8


- List of elements:
- 1. Guardrail type A(W)
 - 2. C120 road post
 - 3. Washer M16
 - 4. Frontal single joining piece

Drawing name		Mass	AutoCAD		Change drawing No
Terminal for system StalPro Rail hd					
	Archive index	Number of drawing		Sheet No	Substituted by
		StalPro Rail hd		Amount	
STALPRODUKT S.A.					

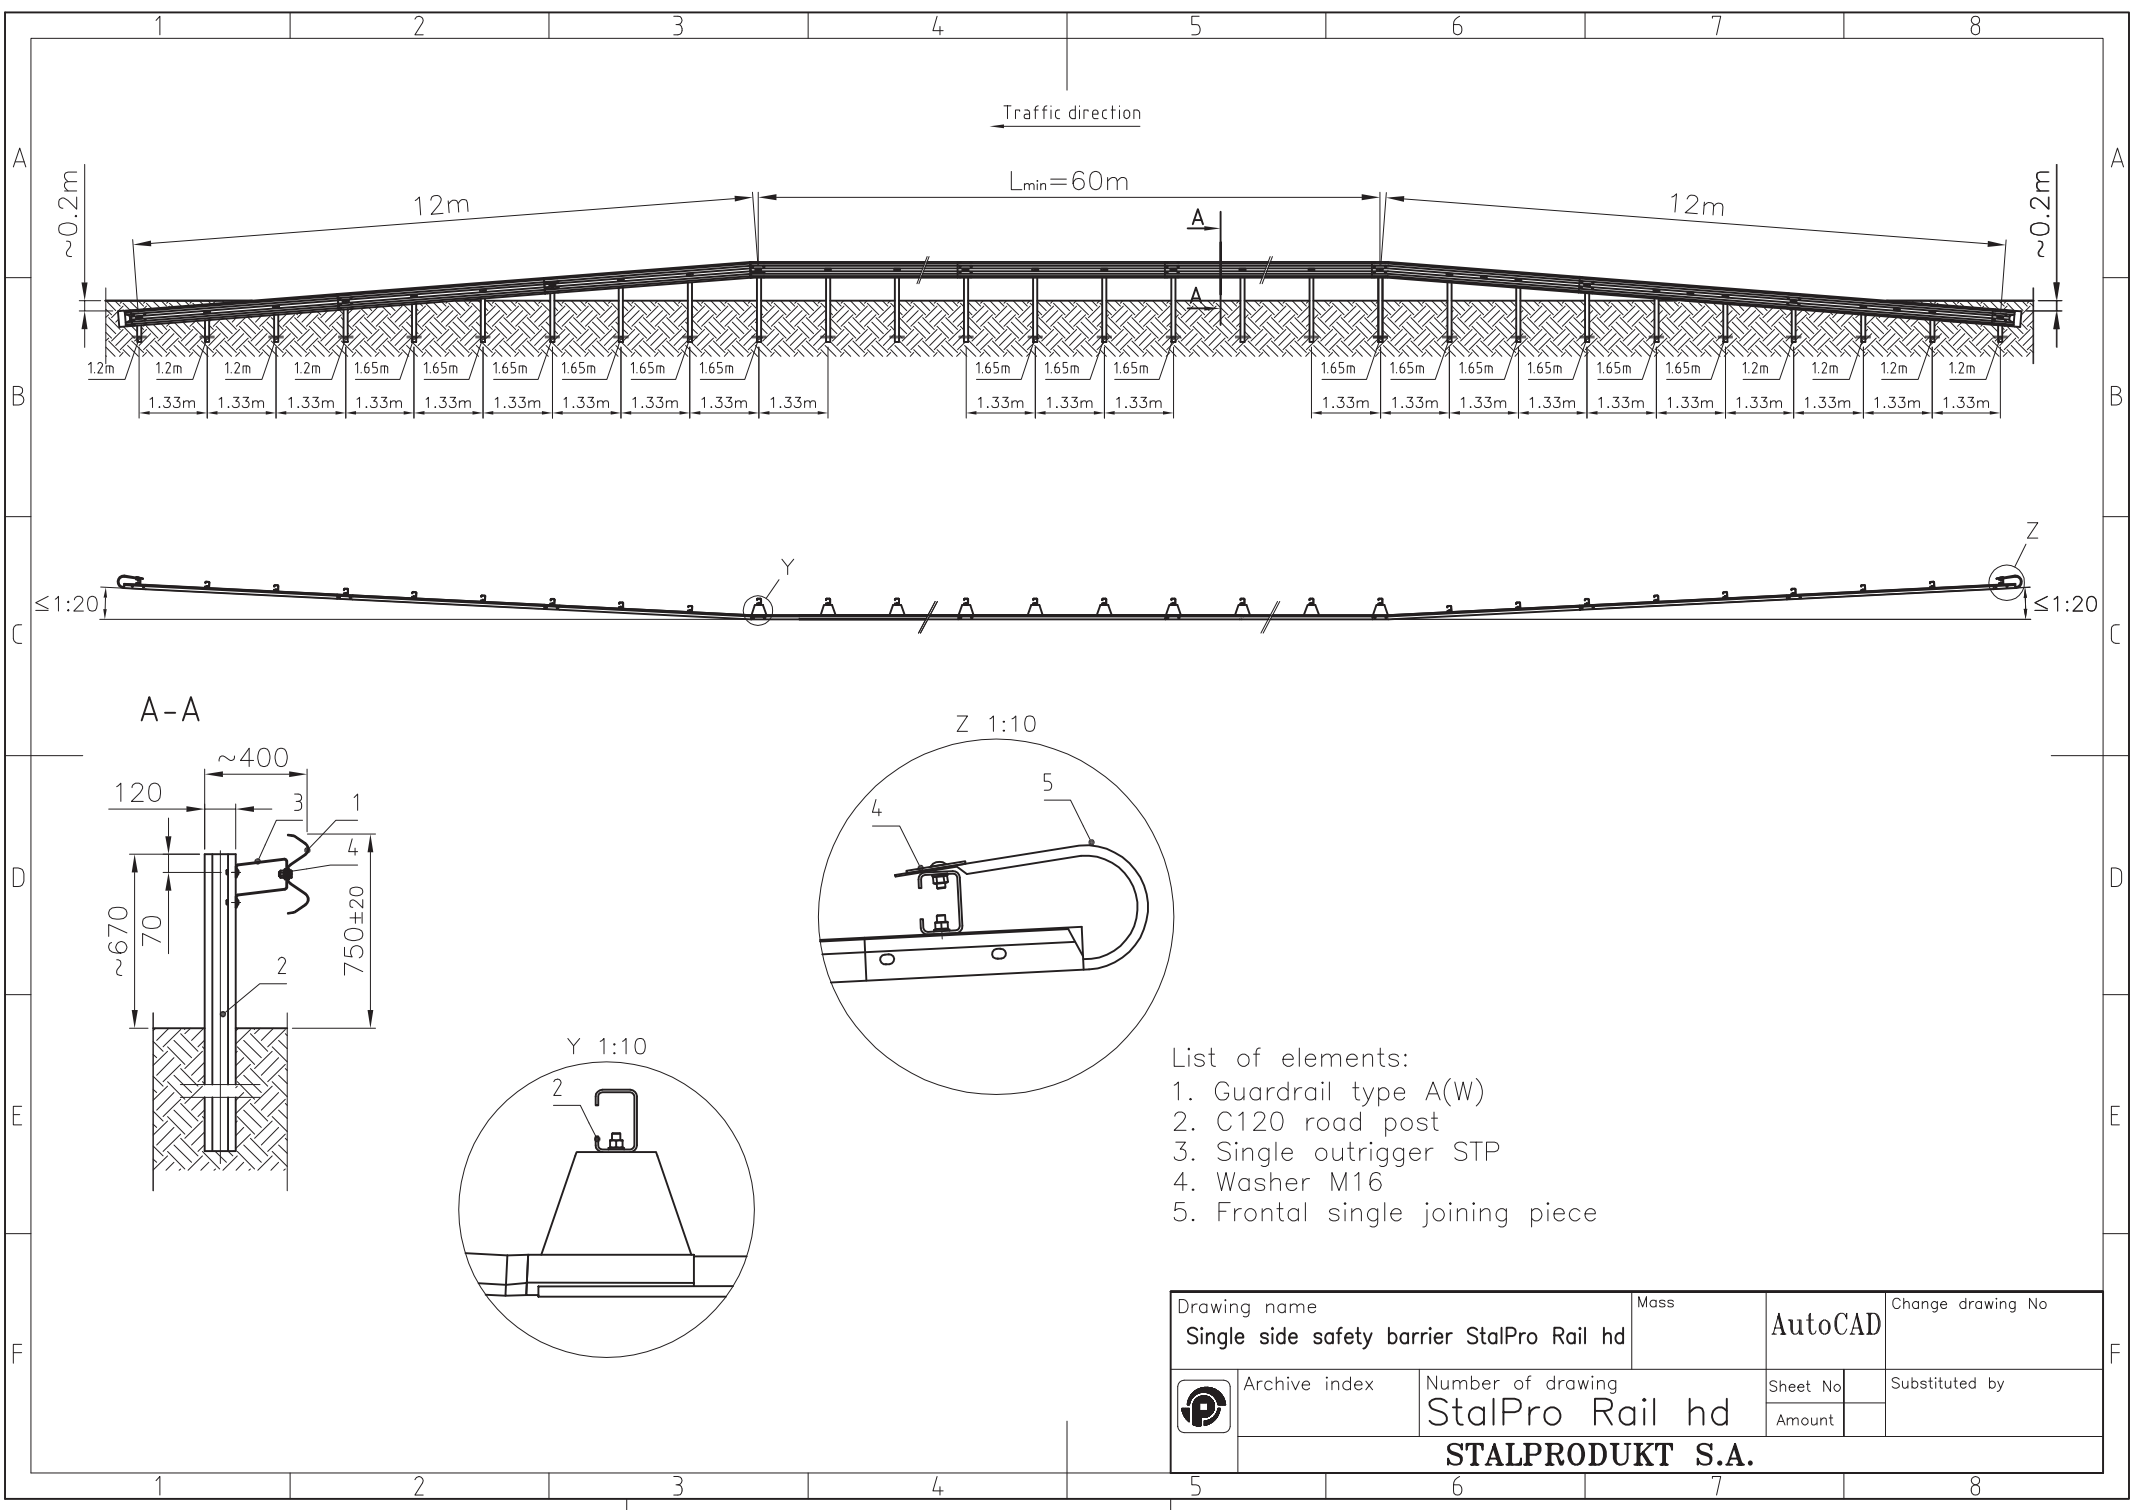

List of elements:

1. Guardrail type A(W)
2. C120 road post
3. Single outrigger STP
4. Washer M16
5. Frontal single joining piece

Drawing name		Mass	Change drawing No	
Single side safety barrier StalPro Rail hd			AutoCAD	
 Archive index	Number of drawing		Sheet No	Substituted by
	StalPro Rail hd		Amount	
STALPRODUKT S.A.				