

X 1462426.974
Y 78599.320

X 1462372.650
Y 78590.725

X 1462276.723
Y 78559.320


X 1462177.794
Y 78523.443


X 1462390.310
Y 78577.292

X 1462290.575
Y 78545.921

X 1462178.205
Y 78503.932

X 1462509.345
Y 78554.636


REV.	ENDRING	ERSTATNING	DATO	SIGN.
VEDLEGG TIL		TMOD:	Boret	
RAPPORT:		VIPS: T_Geom 31.10.16	Tegn.	RJE
 Statens vegvesen			Saksb.	KIK
			Hor. M.	1: 1000
E39 Volda - Furene Volda Anbudsgrunnlag for seismikk			Vert. M.	1: 1000
			Dato	11.11.16
			Oppgavenr.	
			Tegn.nr.	Vedlegg 2
			Ark.nr.	

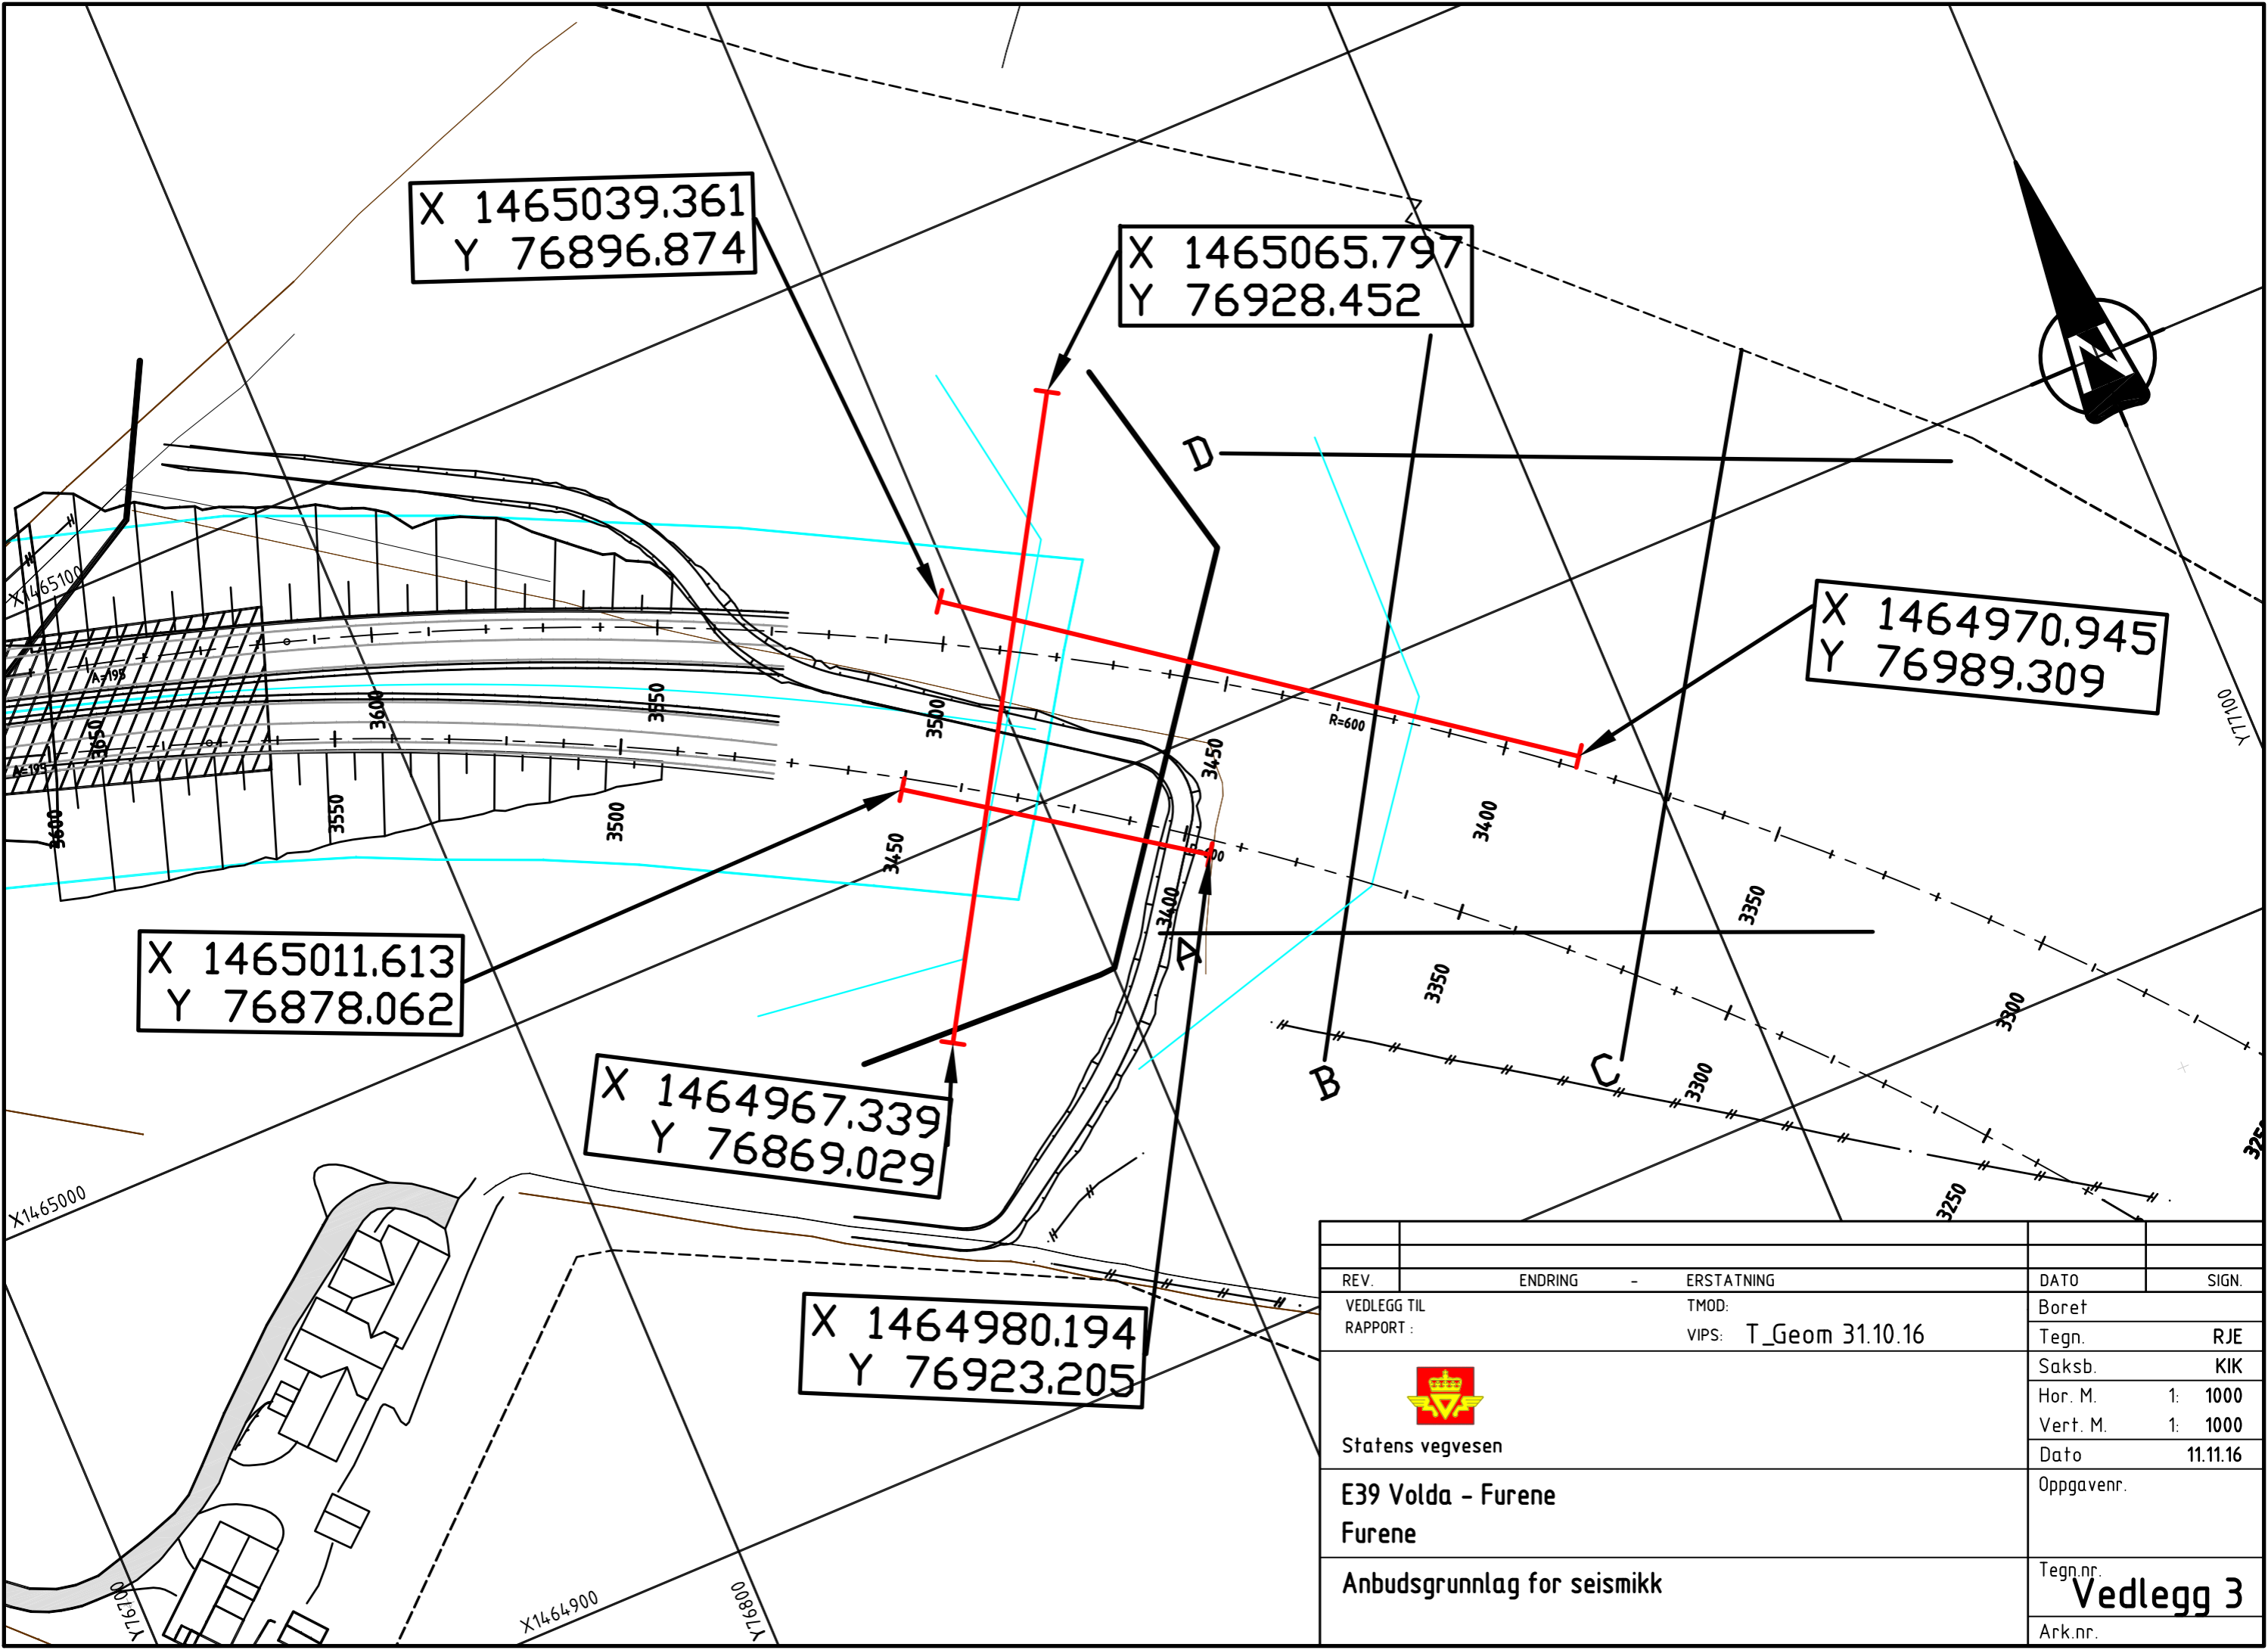

X 1465011.613
Y 76878.062

X 1464967.339
Y 76869.029

X 1464980.194
Y 76923.205

REV.	ENDRING	-	ERSTATNING	DATO	SIGN.
VEDLEGG TIL			TMOD:	Boret	
RAPPORT:			VIPS: T_Geom 31.10.16	Tegn.	RJE
 Statens vegvesen				Saksb.	KIK
				Hor. M.	1: 1000
E39 Volda - Furene Furene Anbudsgrunnlag for seismikk				Vert. M.	1: 1000
				Dato	11.11.16
				Oppgavenr.	
				Tegn.nr.	Vedlegg 3
				Ark.nr.	